

60-32

TAX CODE AREA - - - - -

FAIR OAKS 50'

LANE 50'

REAL

BK-70
22

WINCHESTER DR.


EL CAMINO

ASHFIELD NORTH

MAPLE




AVE.

WATLINGTON PARK RSM 5/8


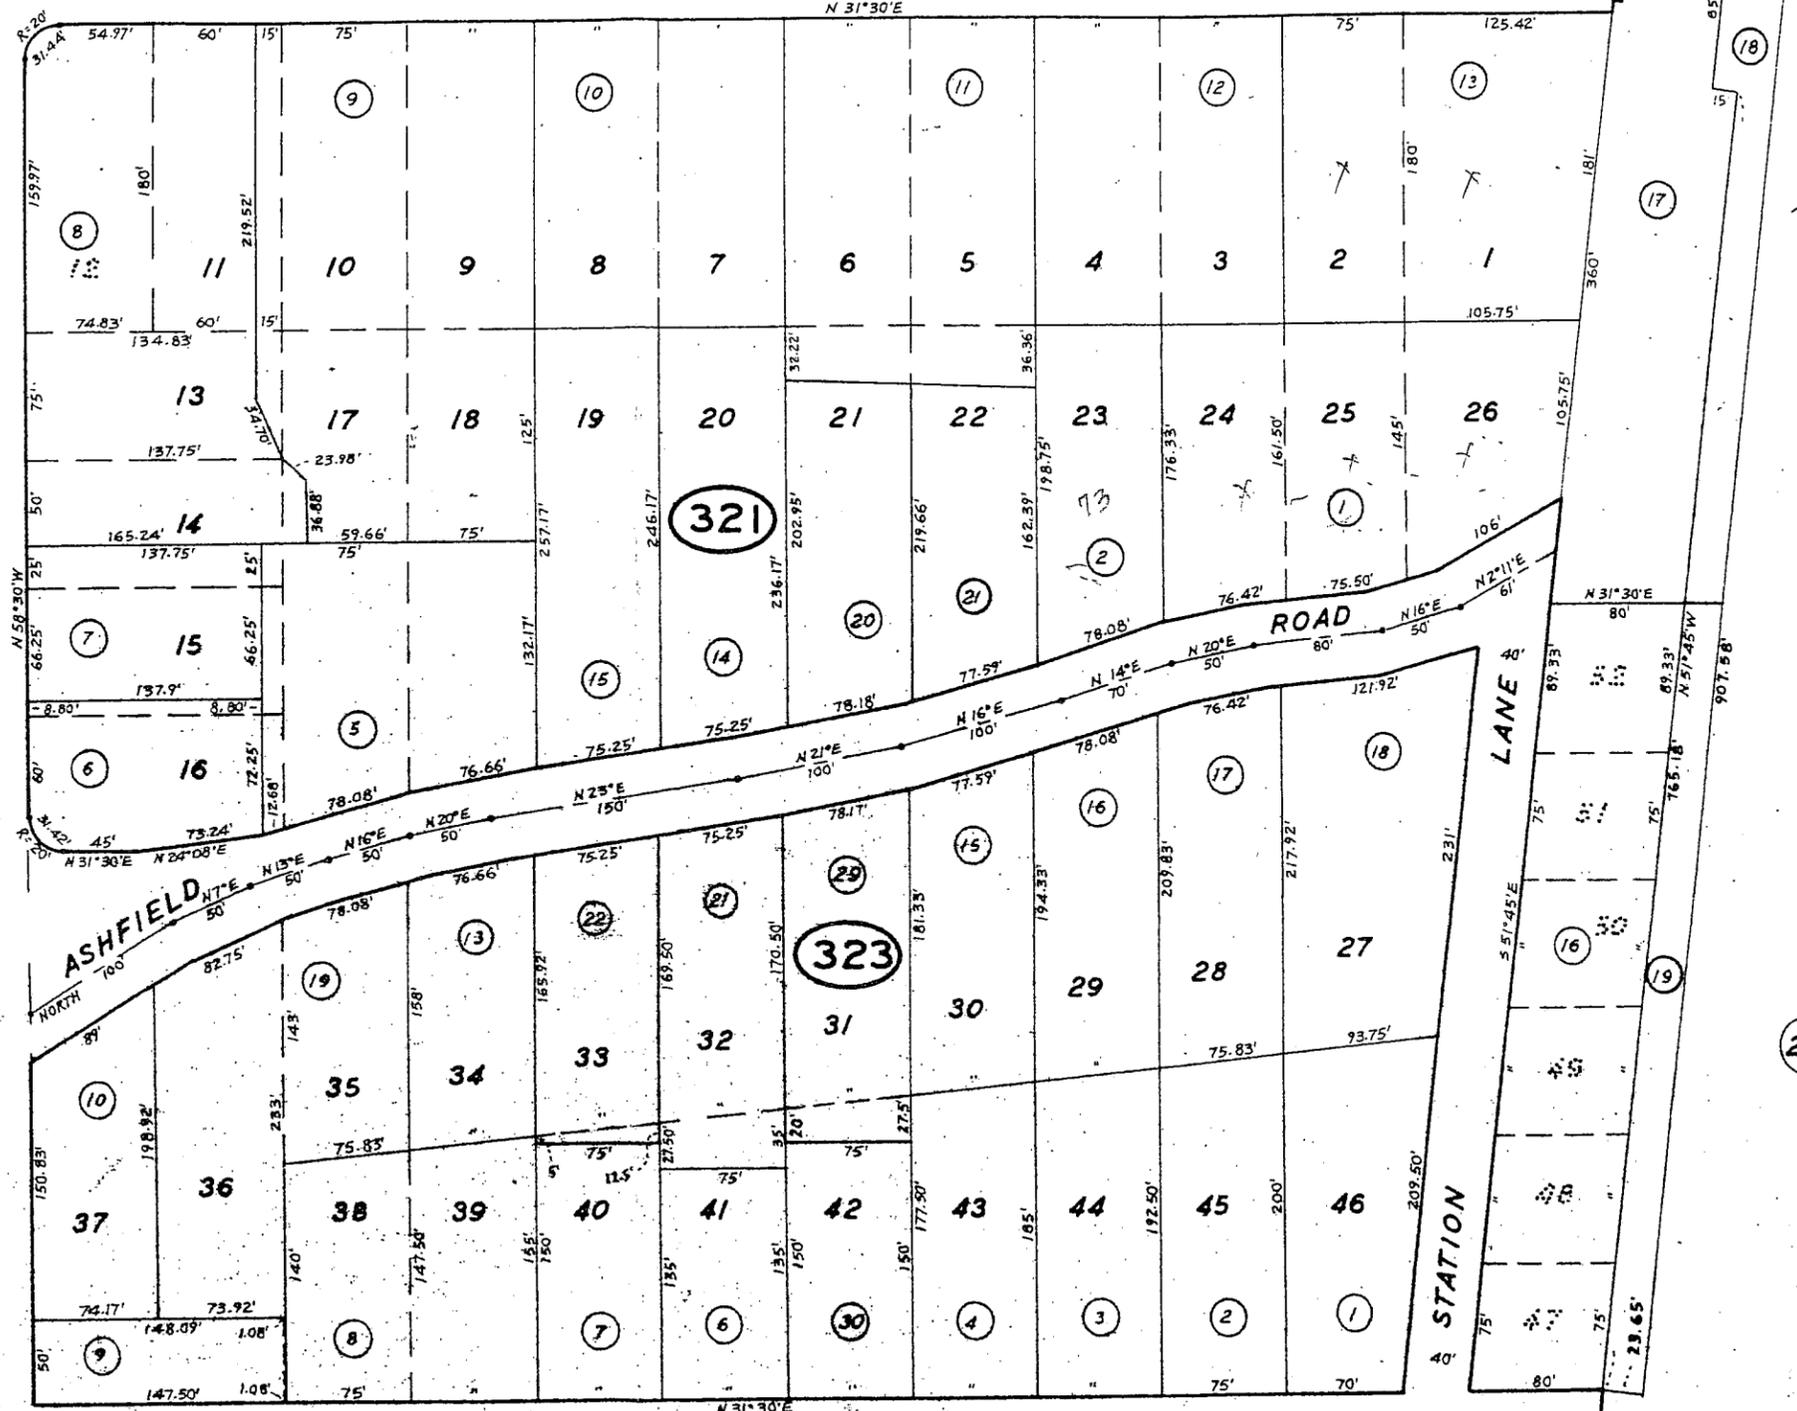


Approved By City Council
 Res. # 893 April 24, 1967

N 52° 30' W 217.92'

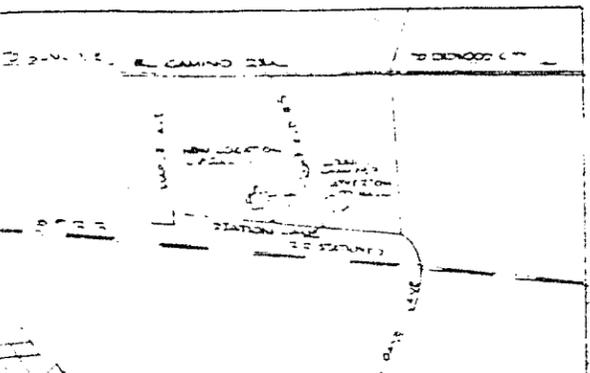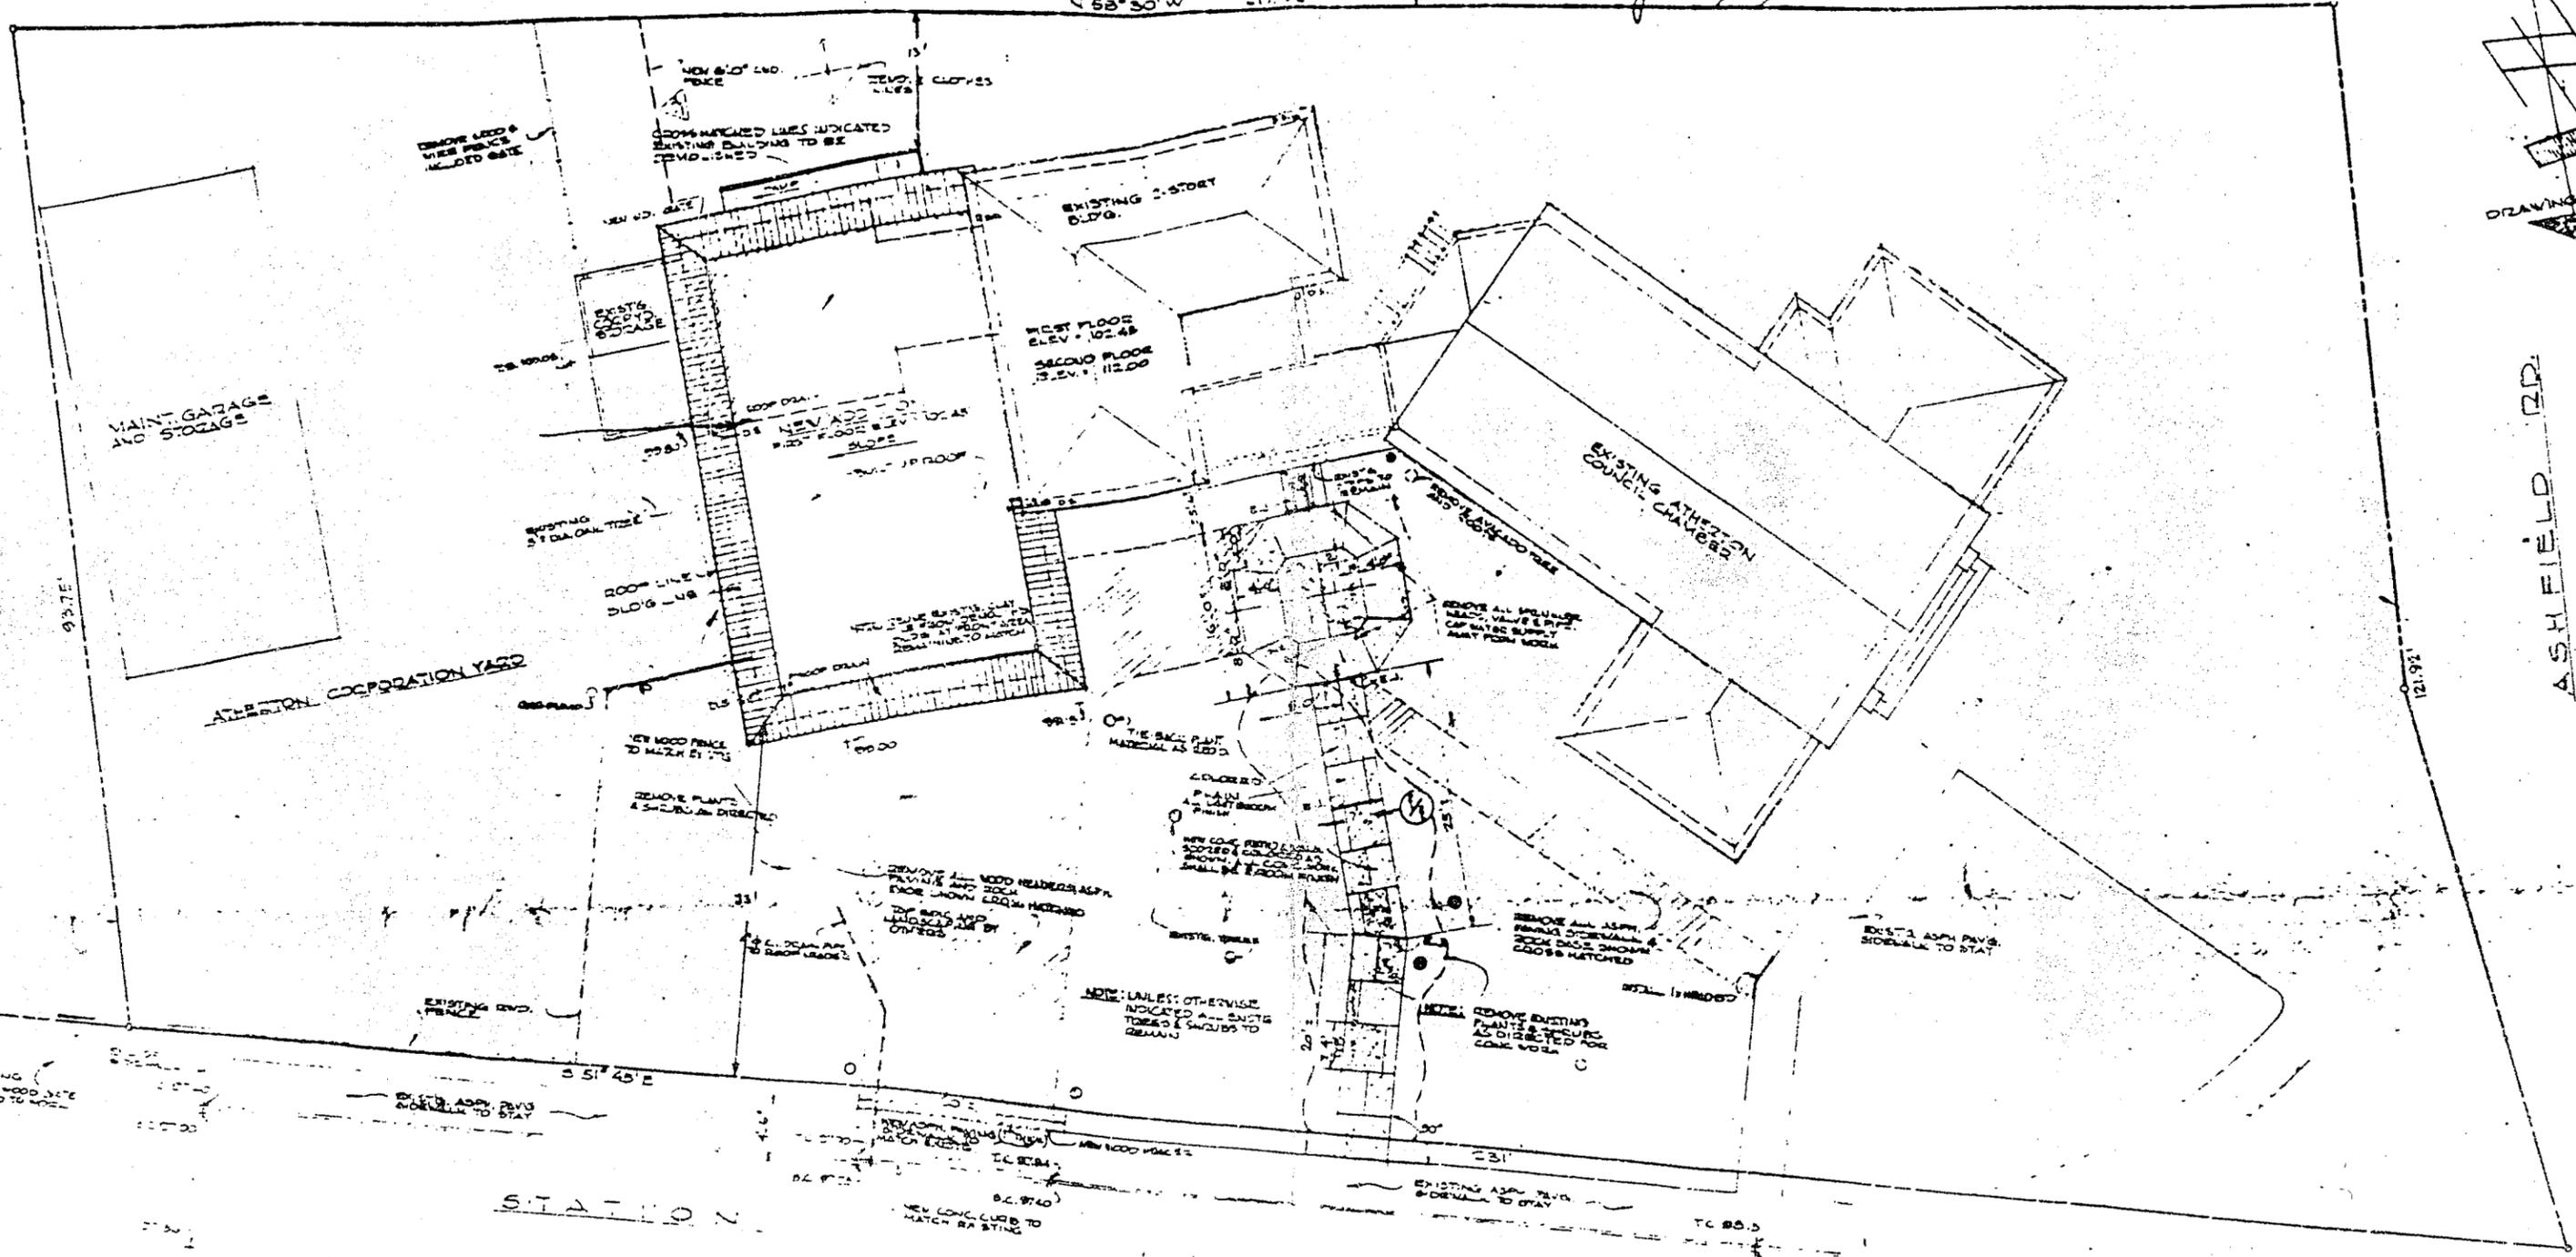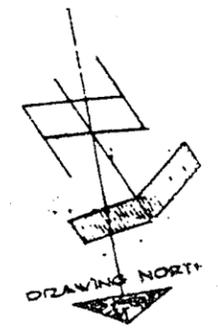

SCALE: 1/8" = 1'-0"

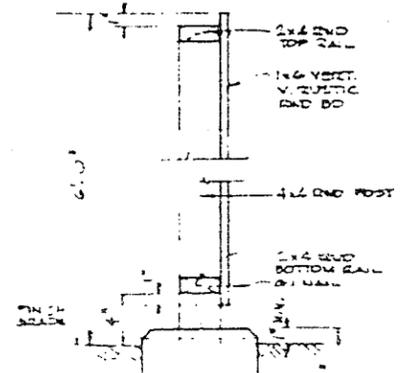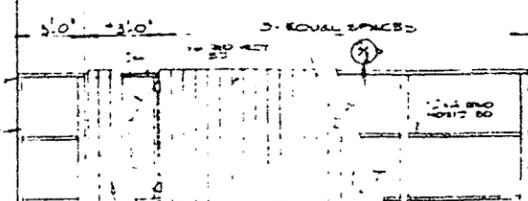

SHEET INDEX	
ARCHITECTURAL	
1	200' & PLOT PLAN, SITE PLAN, SHEET INDEX, DETAIL
2	PLAN OF EXISTING FLOOR
3	NEW ADDITION FLOOR PLAN ROOM BY SCHEDULE DOOR TYPE
4	EXTERIOR ELEVATIONS
5	FOUNDATION PLAN & FOUNDATION DETAILS
6	CROSS SECTIONS, FRAMING PLAN & FRAMING DETAILS
	PLUMBING HEATING & E.C.