



Item No. 12 Town of Atherton

CITY COUNCIL STAFF REPORT – CONSENT AGENDA

**TO: HONORABLE MAYOR AND CITY COUNCIL
GEORGE RODERICKS, CITY MANAGER**

THROUGH: ROBERT OVADIA, PUBLIC WORKS DIRECTOR

FROM: DAVID HUYNH, PW MAINTENANCE MANAGER

DATE: MARCH 16, 2022

**SUBJECT: AWARD OF CONTRACT FOR THE 2022 OVERLAY PROJECT,
PROJECT NUMBER 56100**

RECOMMENDATION

Award the construction contract for 2022 Overlay Project, project number 56100 to the lowest responsive bidder, ASG Builders of Mountain View for \$444,808 and authorize change orders up to \$40,000; direct the City Attorney to prepare the contract; and authorize the City Manager to execute the contract on behalf of the Town.

BACKGROUND

Pavement maintenance is budgeted annually in the Town's Capital Improvement budget. The 2022 Overlay Project is included in the FY 2021-22 Capital Improvement Program and consists of milling 2" of asphalt, grinding and replacing pavement failures, performing crack sealing and repaving asphalt per Town specifications.

Striping and pavement marking installation is also included in this project. Bicycle route markers (sharrows), if any, will be replaced with paint versus thermoplastic.

ANALYSIS

Public Works staff administered a publicly noticed bid for the 2022 Overlay Project. Bids were opened on February 22, 2022. Eight (8) bids were received for the 2022 Overlay Project as follows:

<u>CONTRACTOR</u>	<u>LOCATION</u>	<u>BID</u>
ASG Builders	Mountain View	\$444,808.00
G. Bortolotto & Co., Inc.	San Carlos	\$508,808.08

Radius Earthworks	San Jose	\$513,700.00
O’Grady Paving, Inc.	Mountain View	\$532,731.00
Silicon Valley Paving	San Jose	\$581,600.00
QA Constructor	San Francisco	\$590,440.00
Interstate Grading & Paving, Inc.	So. San Francisco	\$612,904.00
Catos Gen. Engineering	Hayward	\$645,139.00

The Engineer’s Estimate for the 2021 Overlay Project is \$564,078.

COMMUNITY NOTIFICATION

A map of the area affected of the project is currently on the Town’s website. A construction schedule will be added to the Town’s website and distributed via the Town’s electronic news network.

Neighborhood Notifications and Performance

Staff will widely publicize the overlay program through a multi-media approach using the Town’s website and the Town’s electronic news flash notification system. The contractor’s responsibilities include door-hanger notifications, signage, and the placement of barricades at 100-foot maximum intervals on each street at least forty-eight hours prior to work being performed. These barricades will include no parking signs and road closure schedules along with contact information. A list and map of the areas affected and timing of the project will be added to the Town’s website and distributed via the Town’s electronic news network.

The contractor’s efforts will also include construction signage (4FTx6FT) at the ends of each street segment stating the road closure date and time and the contractor’s contact information.

POLICY FOCUS

The project will provide pavement repairs and resurfacing that will extend the life cycle of the roadway. This project will include milling of asphalt, patching of failed pavement sections, crack sealing, and repaving asphalt. The selected streets were identified via the Town’s Pavement Management Program and field verification of conditions.

FISCAL IMPACT

Gas Tax, SB1 Roadway Maintenance and Rehabilitation Account, Special Parcel Tax, and Measure A Funds in the amount of \$575,000 are budgeted for this project in FY 2021-22.

GOAL ALIGNMENT

This Report and its contents are in alignment with the following Council Policy Goals:

- Goal A – Maintain Fiscal Responsibility

- Goal B – Preserve Small Town Character and Quality of Life
- Goal Area F – Be Forward-Thinking, Well-Managed, and Well-Planned

PUBLIC NOTICE

Public notification was achieved by posting the agenda, with this agenda item being listed, at least 72 hours prior to the meeting in print and electronically. Information about the project is also disseminated via the Town’s electronic News Flash and Atherton Online. There are approximately 1,200 subscribers to the Town’s electronic News Flash publications. Subscribers include residents as well as stakeholders – to include, but be not limited to, media outlets, school districts, Menlo Park Fire District, service providers (water, power, and sewer), and regional elected officials.


COMMISSION/COMMITTEE FEEDBACK/REFERRAL

This item ____ has or X has not been before a Town Committee or Commission.

- ____ Audit/Finance Committee (meets every other month)
- ____ Bicycle/Pedestrian Committee (meets as needed)
- ____ PMC & Civic Center Advisory Committee (meets as needed)
- ____ Environmental Programs Committee (meets every other month)
- ____ Park and Recreation Committee (meets each month)
- ____ Planning Commission (meets each month)
- ____ Rail Committee (meets every other month)
- ____ Transportation Committee (meets every other month)

ATTACHMENTS

1. Map of Street Overlay Locations

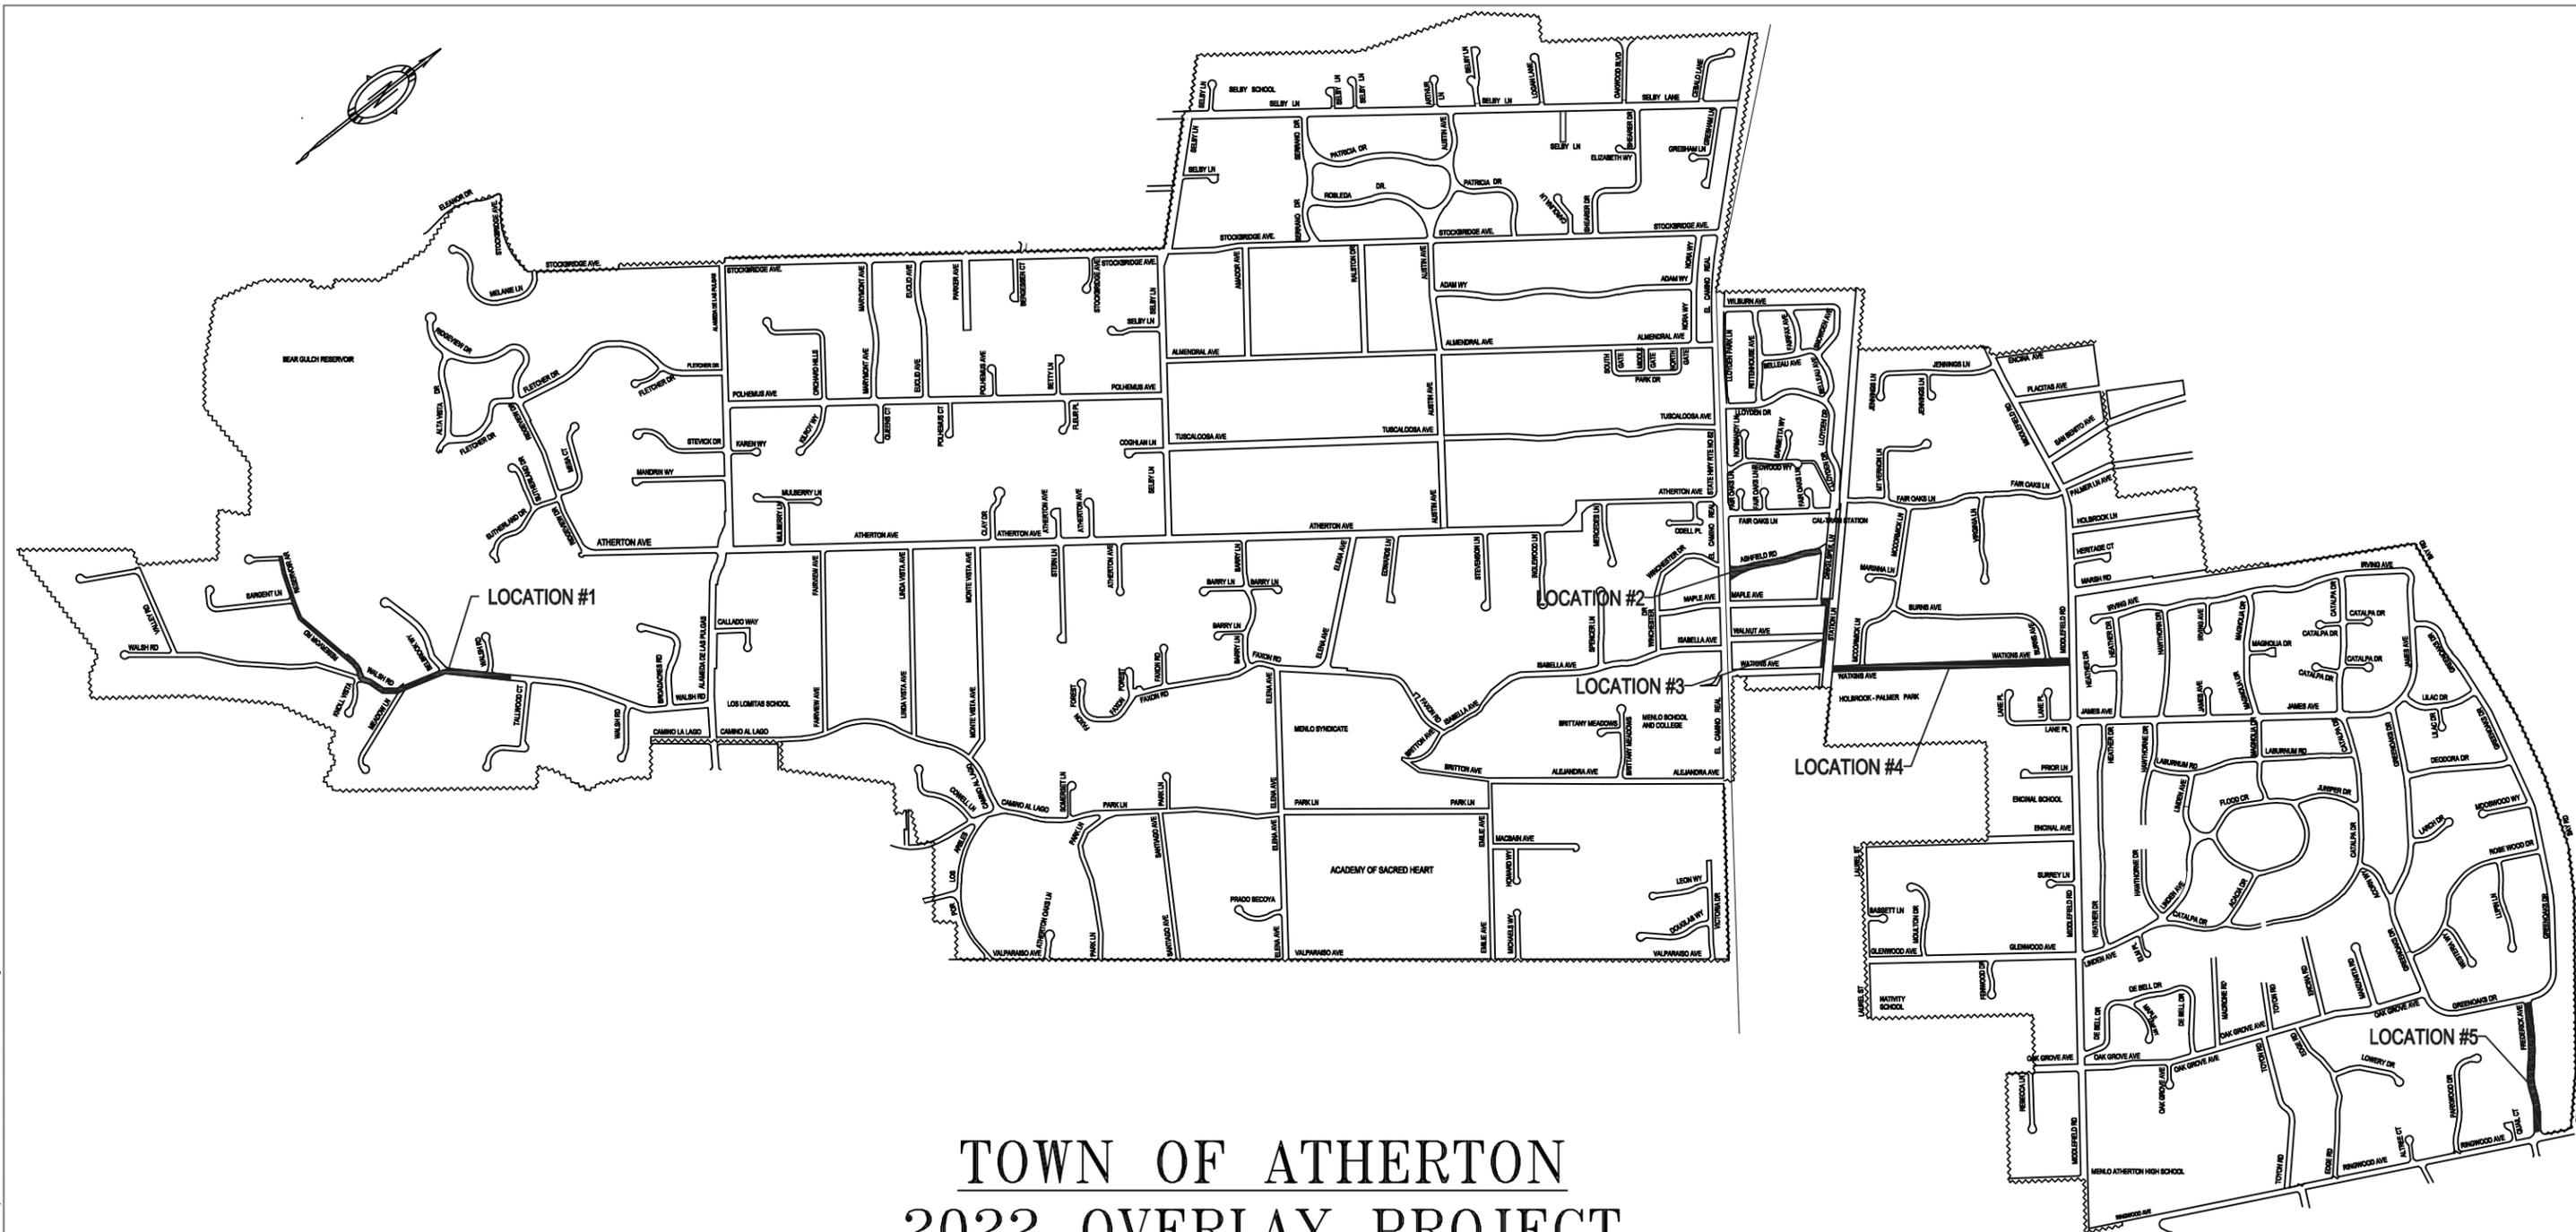

TOWN OF ATHERTON 2022 OVERLAY PROJECT PROJECT #56100 STREET OVERLAY MAP

D:\Projects\21-22 Maintenance Projects\2021 Overlay Project - 56096 CADD Sheets\Sheet A - Title Sheet - Overlay Location.dwg


NO.	DATE	DESCRIPTION	BY
1		PLANS FOR BID	DGH

REGISTERED CIVIL ENGINEER	DATE
PLANS APPROVAL DATE	
TOWN OF ATHERTON DEPARTMENT OF PUBLIC WORKS 91 ASHFIELD ROAD ATHERTON, CA 94027	

THIS PLAN WAS PREPARED UNDER MY DIRECTION		APPROVED BY:
ROBERT OVADIA	R.C.E. 52664	DIRECTOR OF PUBLIC WORKS
DRAWN	By D. HUYNH	Checked R. OVADIA
DESIGN	By D. HUYNH	Checked R. OVADIA
QUANTITIES	By	Checked
SCALE: HORIZONTAL: NTS		VERTICAL: NTS

TOWN OF ATHERTON
DEPARTMENT OF PUBLIC WORKS

0 1 2 3 4
ORIGINAL SCALE IS IN INCHES FOR REDUCED PLANS

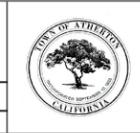

2022 OVERLAY PROJECT OVERLAY LOCATION MAP			
DISREGARD PRINTS BEARING EARLIER PLOT DATES	DATE PLOTTED	SHEET	OF
	01/11/22	1	1