



Scale: 1"=50'

<b>ATHERTON BPMP</b>		
<b>El Camino Real /Selby Lane Alternative 1</b>		
 <b>MARK THOMAS &amp; COMPANY</b> <small>Providing Engineering, Surveying &amp; Planning Services</small>	DRAWN BY: <u>SO</u>	<b>SHEET 1</b> OF <b>4</b>
	CKD. BY: _____	
	DATE: 06/15/15	

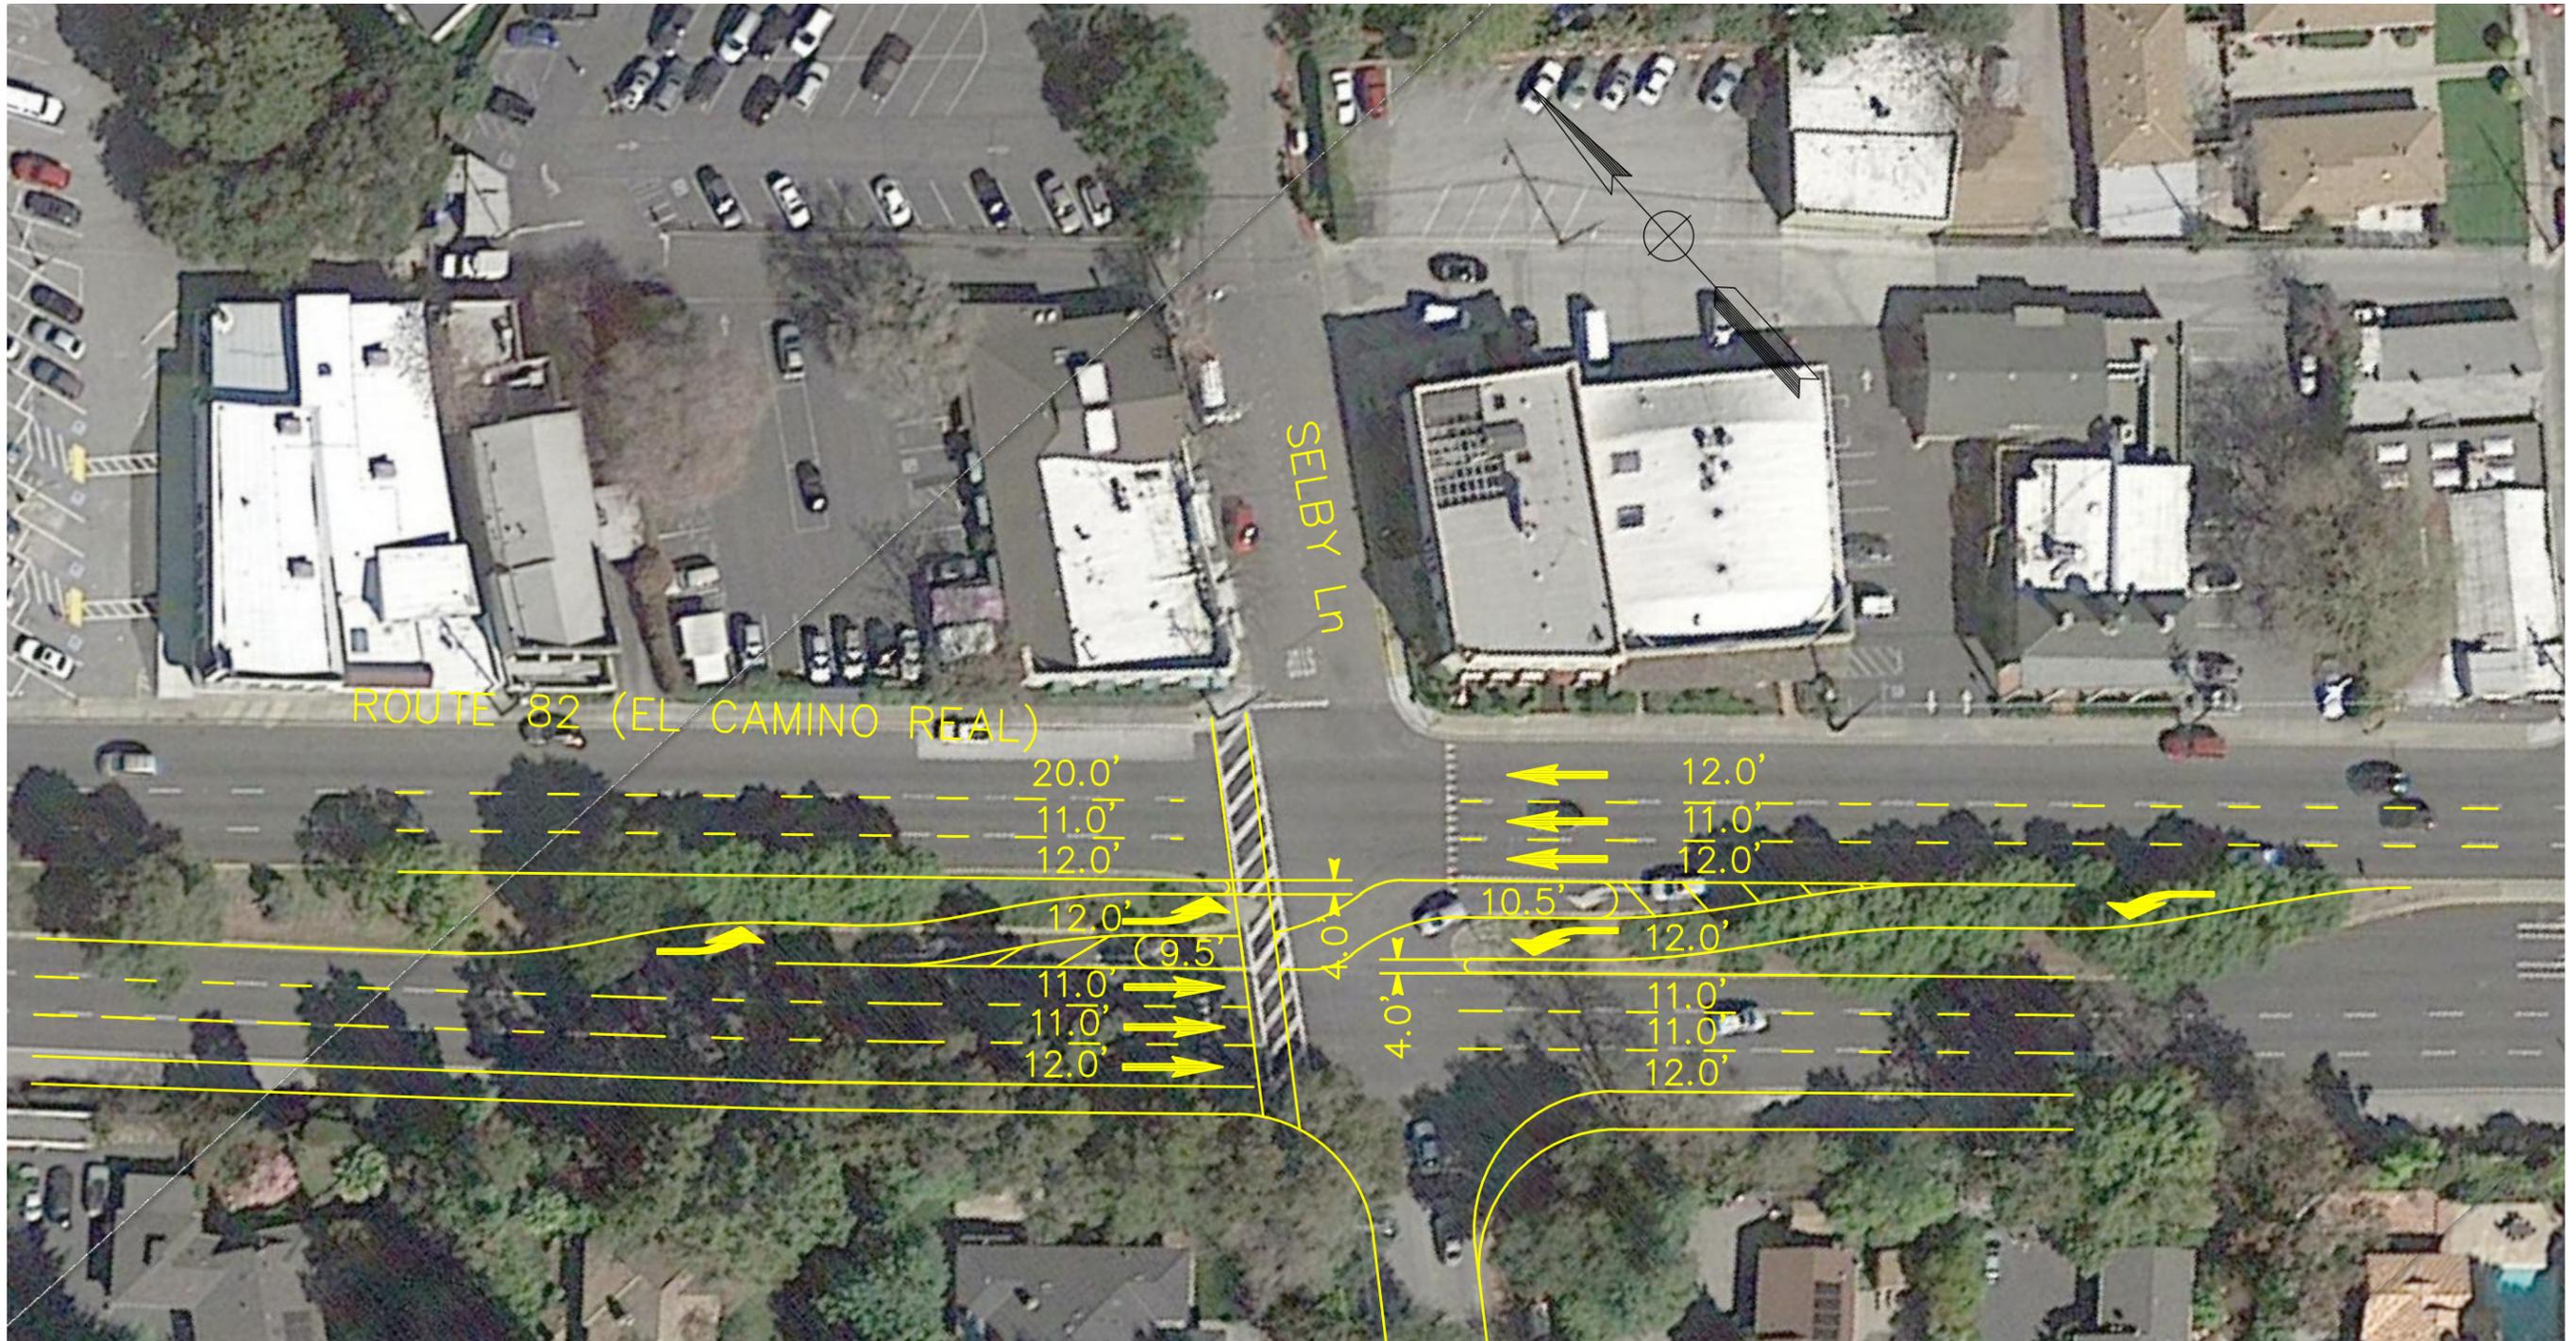


Scale: 1"=50'

<b>ATHERTON BMP</b>		
<b>El Camino Real /Selby Lane Alternative 2</b>		
 <b>MARK THOMAS &amp; COMPANY</b> <small>Providing Engineering, Surveying &amp; Planning Services</small>	DRAWN BY: <u>SO</u>	SHEET <b>2</b> OF <b>4</b>
	CKD. BY: _____	
	DATE: 06/15/15	

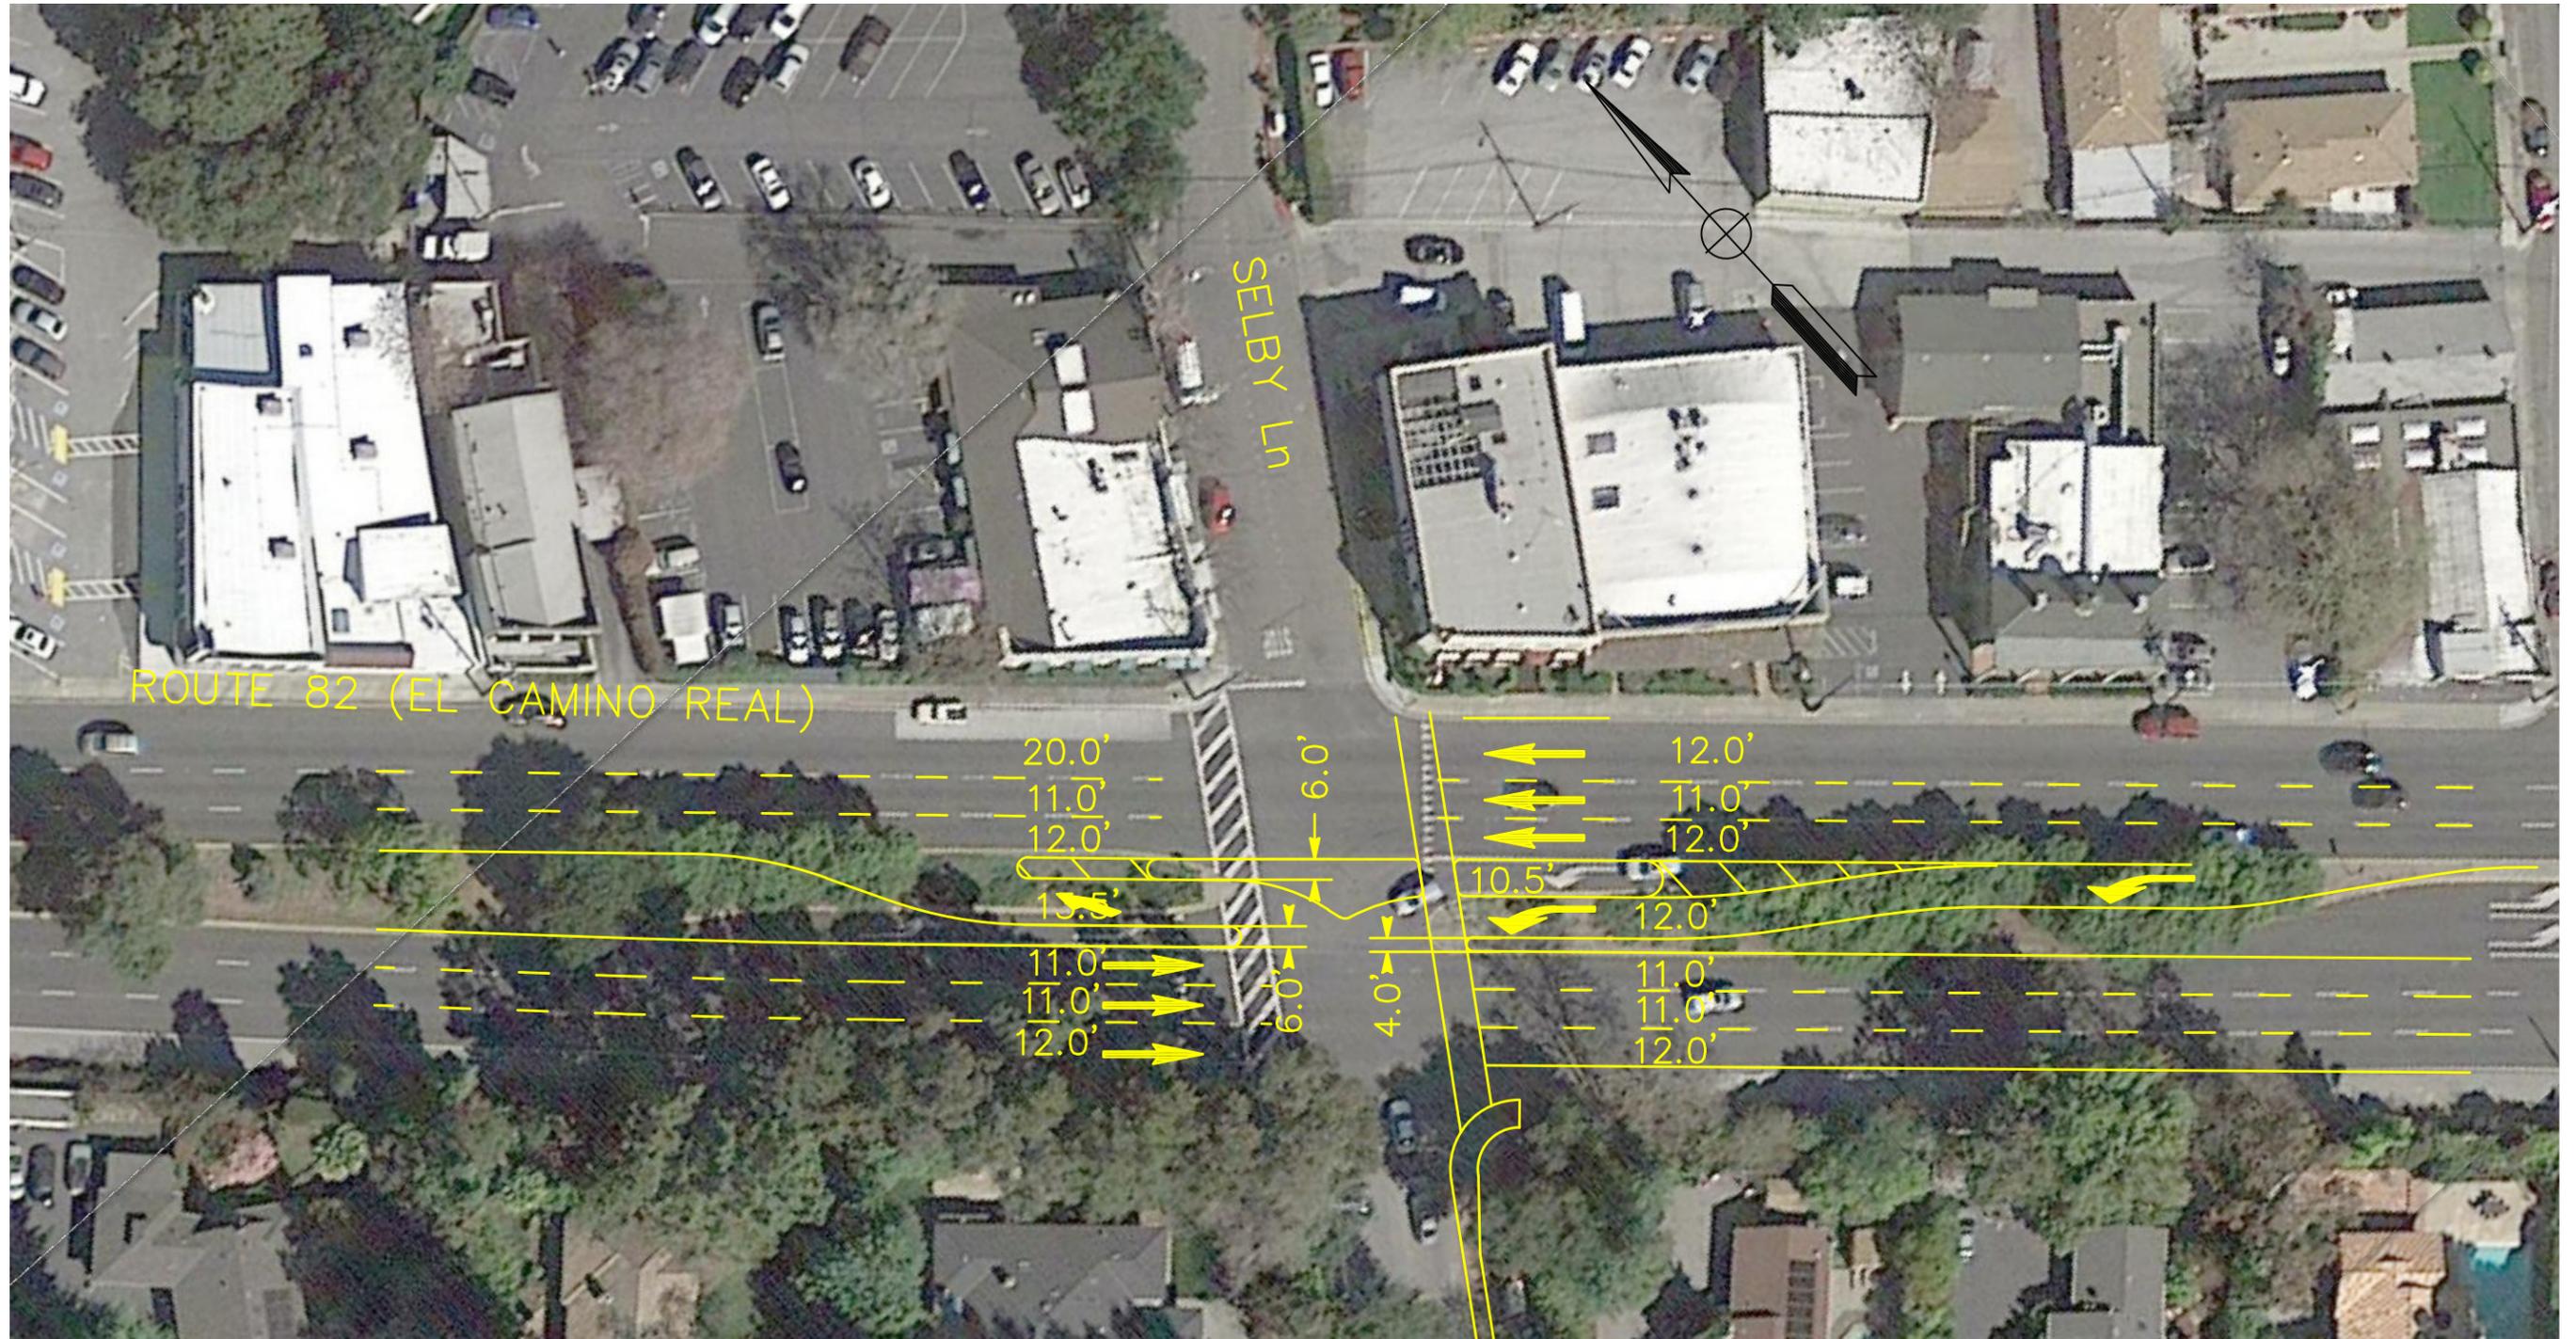

<b>ATHERTON BMP</b>		
<b>El Camino Real /Selby Lane Alternative 3</b>		
 <b>MARK THOMAS &amp; COMPANY</b> <small>Providing Engineering, Surveying &amp; Planning Services</small>	DRAWN BY: <u>SO</u>	<b>SHEET 3 OF 4</b>
	CKD. BY: _____	
	DATE: 06/15/15	

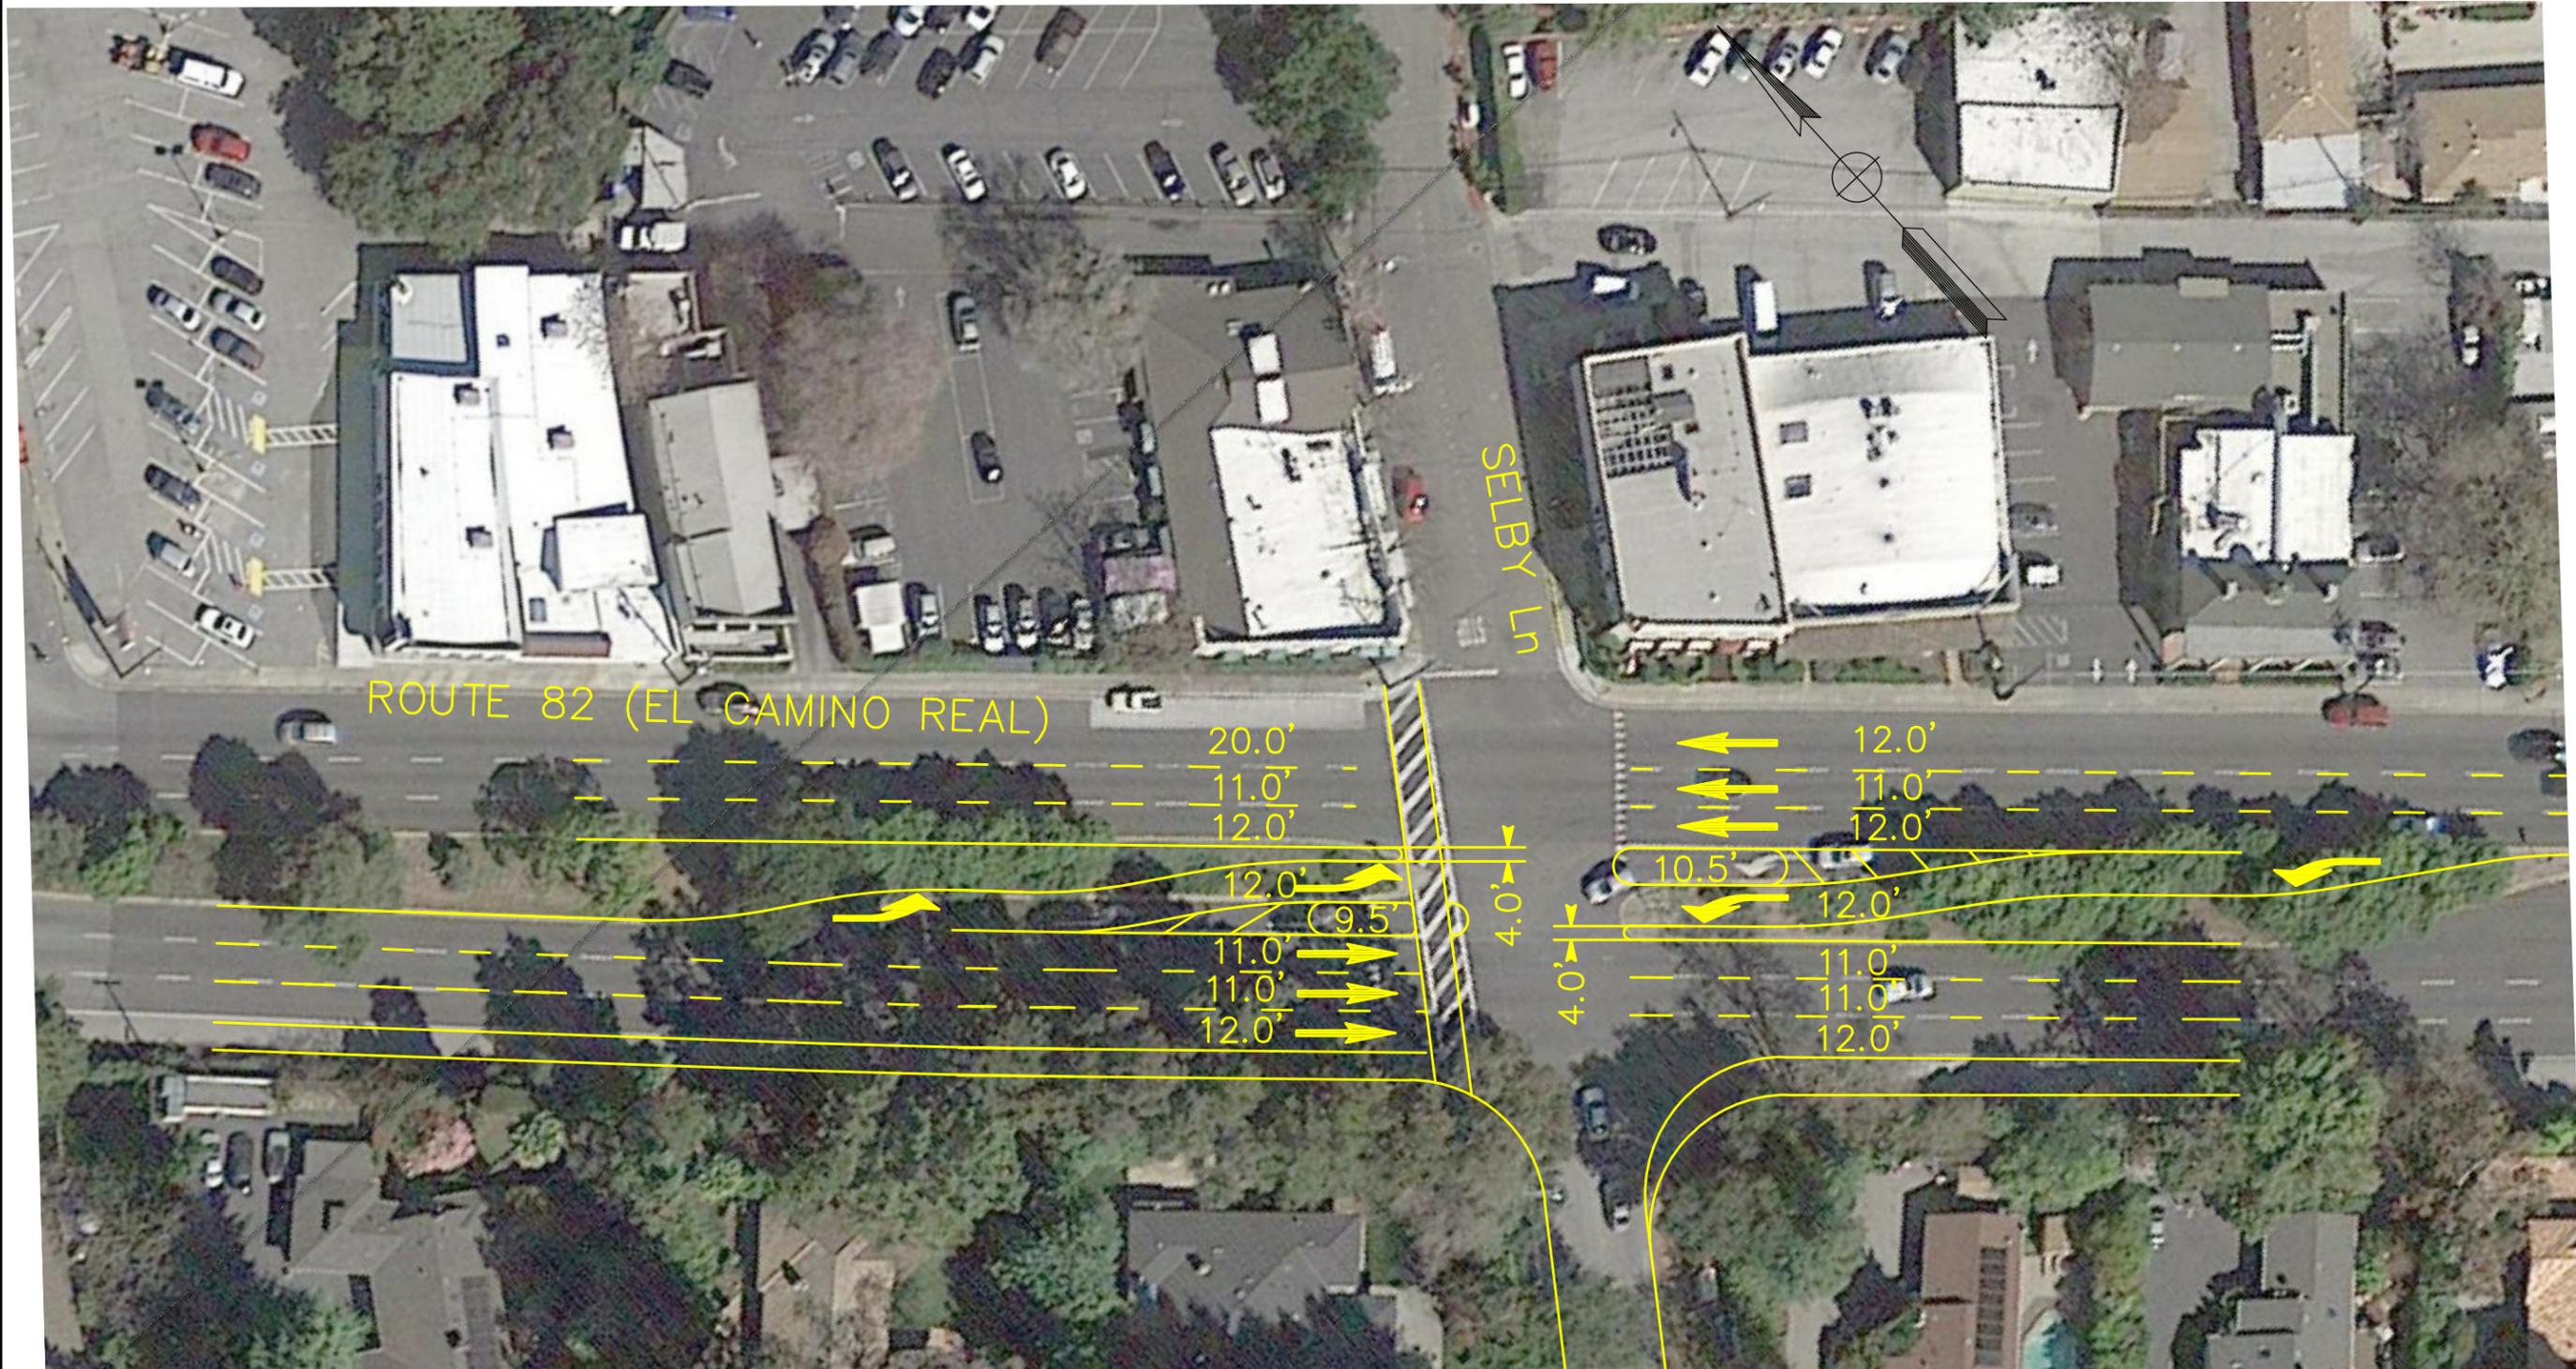

Scale: 1"=50'

<b>ATHERTON BMP</b>		
<b>El Camino Real /Selby Lane Alternative 4</b>		
 <b>MARK THOMAS &amp; COMPANY</b> <small>Providing Engineering, Surveying &amp; Planning Services</small>	DRAWN BY: <u>SO</u>	<b>SHEET 4 OF 4</b>
	CKD. BY: _____	
	DATE: 06/15/15	