


300 High Street, Suite 3  
 Palo Alto, CA 94301  
 650-328-3860

A PROJECT FOR  
 MENLO-ATHERTON LITTLE LEAGUE  
 HOLBROOK PALMER PARK  
 ATHERTON, CA 94027

SCHEMATIC DRAWING SET - NOT FOR CONSTRUCTION

revision	date


Sheet 01P  
 PROPOSED PARK PLAN

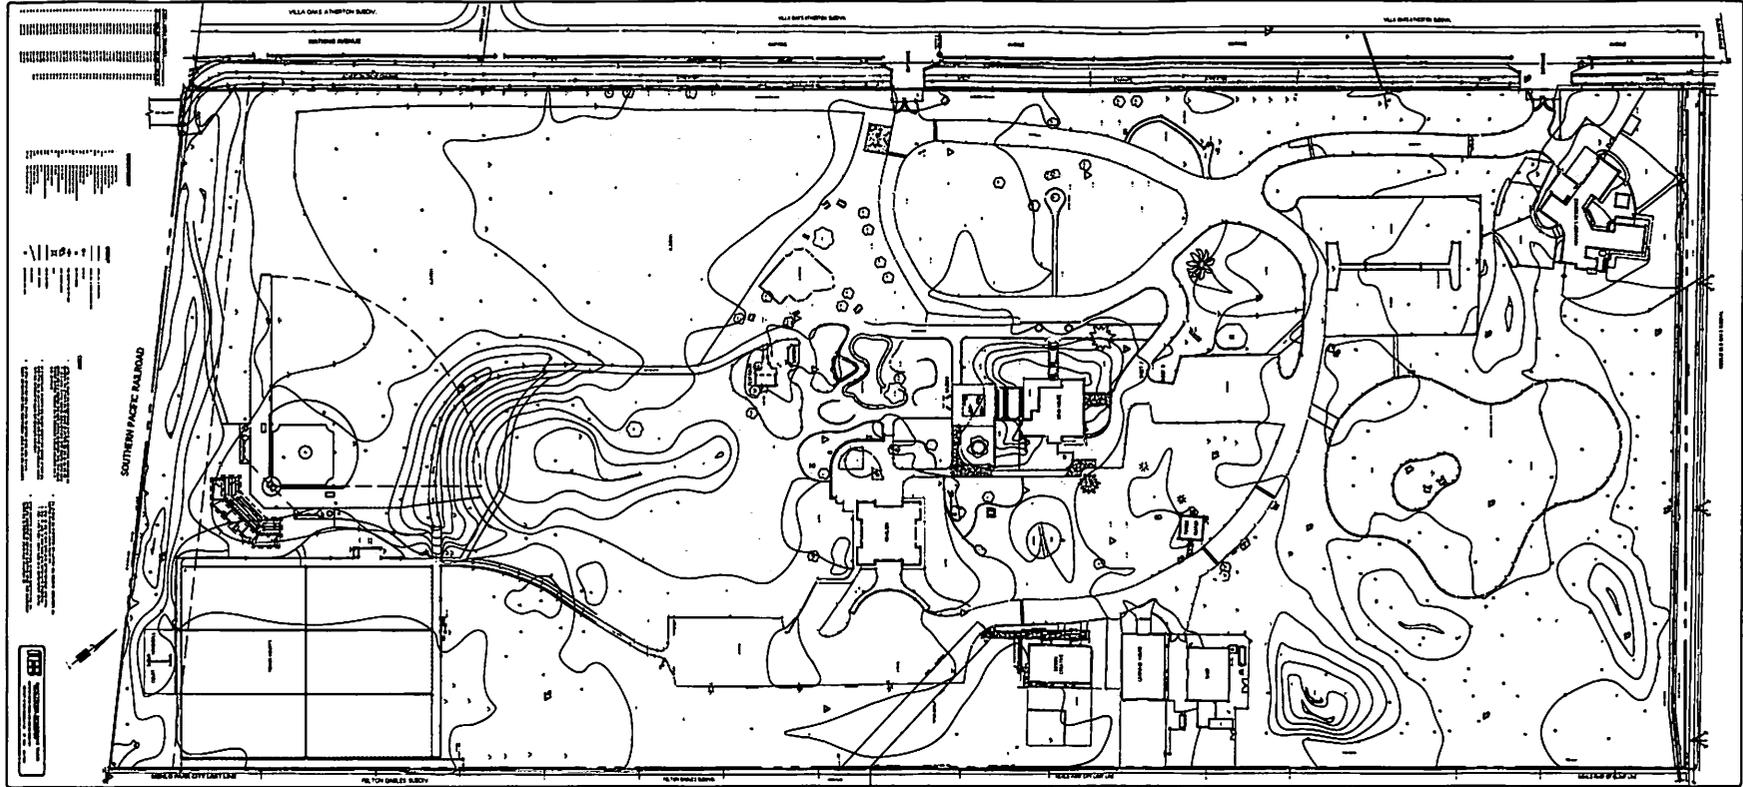

**TOPOGRAPHIC SITE SURVEY**  
 PREPARED IN ACCORDANCE WITH THE SURVEYING AND MAPPING ACT OF 1947  
 BY THE SURVEYOR OF  
 HOLBROOK PALMER RECREATION  
 PARK FOUNDATION  
 165 WILSON AVENUE - ATHERTON, CALIFORNIA

DATE: 08/13/13  
 JOB NO.: 1308  
 SCALE: 1" = 650'  
 THIS DRAWING SET IS UNREVISED  
 NOT TO SCALE SHOWS


R.D. 08/13  
**A1.01**  
 FILE: 1308/A1.01.dwg

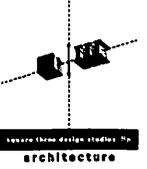

900 high street suite 3  
palis alto, ca 94301  
650-326-3860

SCHEMATIC DRAWING SET - NOT FOR CONSTRUCTION


A PROJECT FOR  
MENLO-ATHERTON LITTLE LEAGUE  
HOLBROOK PALMER PARK  
ATHERTON, CA 94027

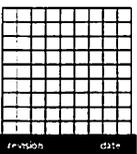


Sheet title  
PROPOSED SITE PLAN

DATE: 08/13/19  
JOB NO.: 1708  
SCALE: 1"=100'-0"

DATE: 08/13/19  
A1.02  
FILE: 190804.dwg

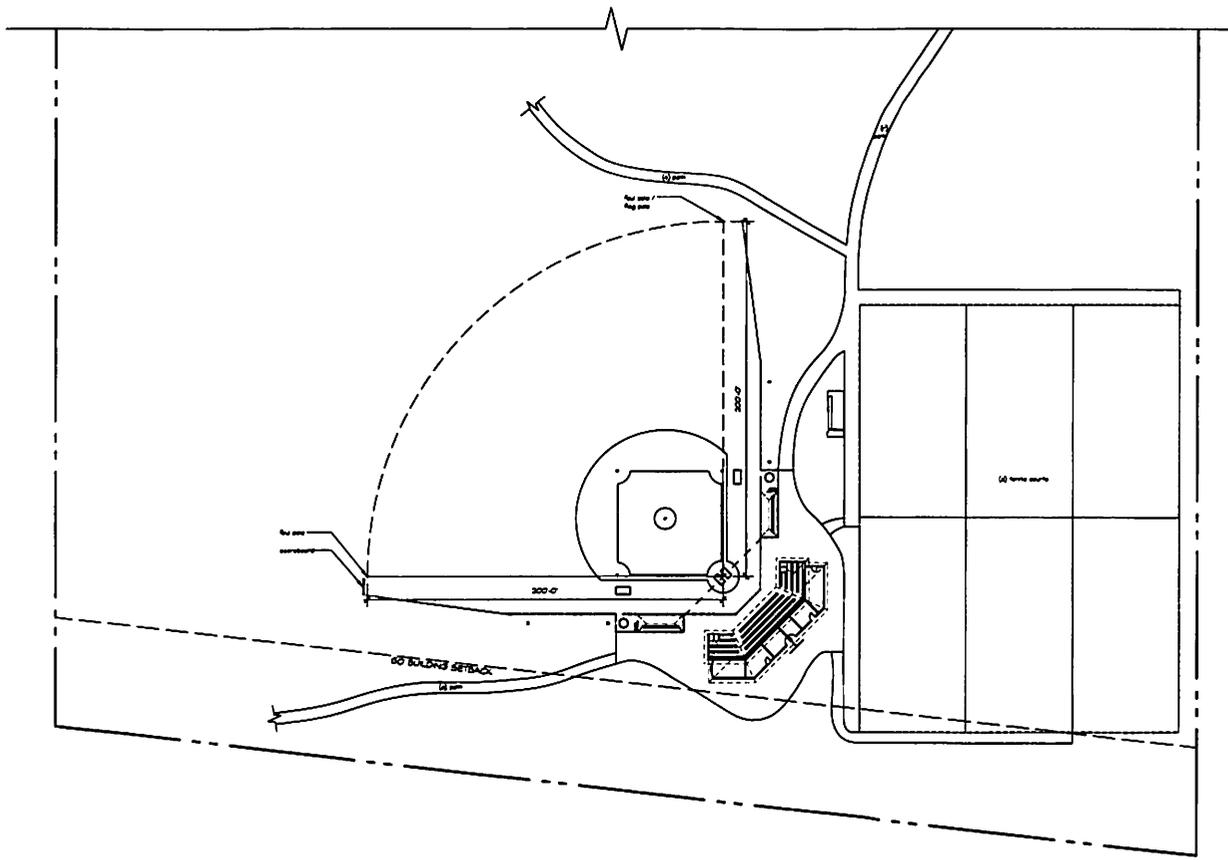

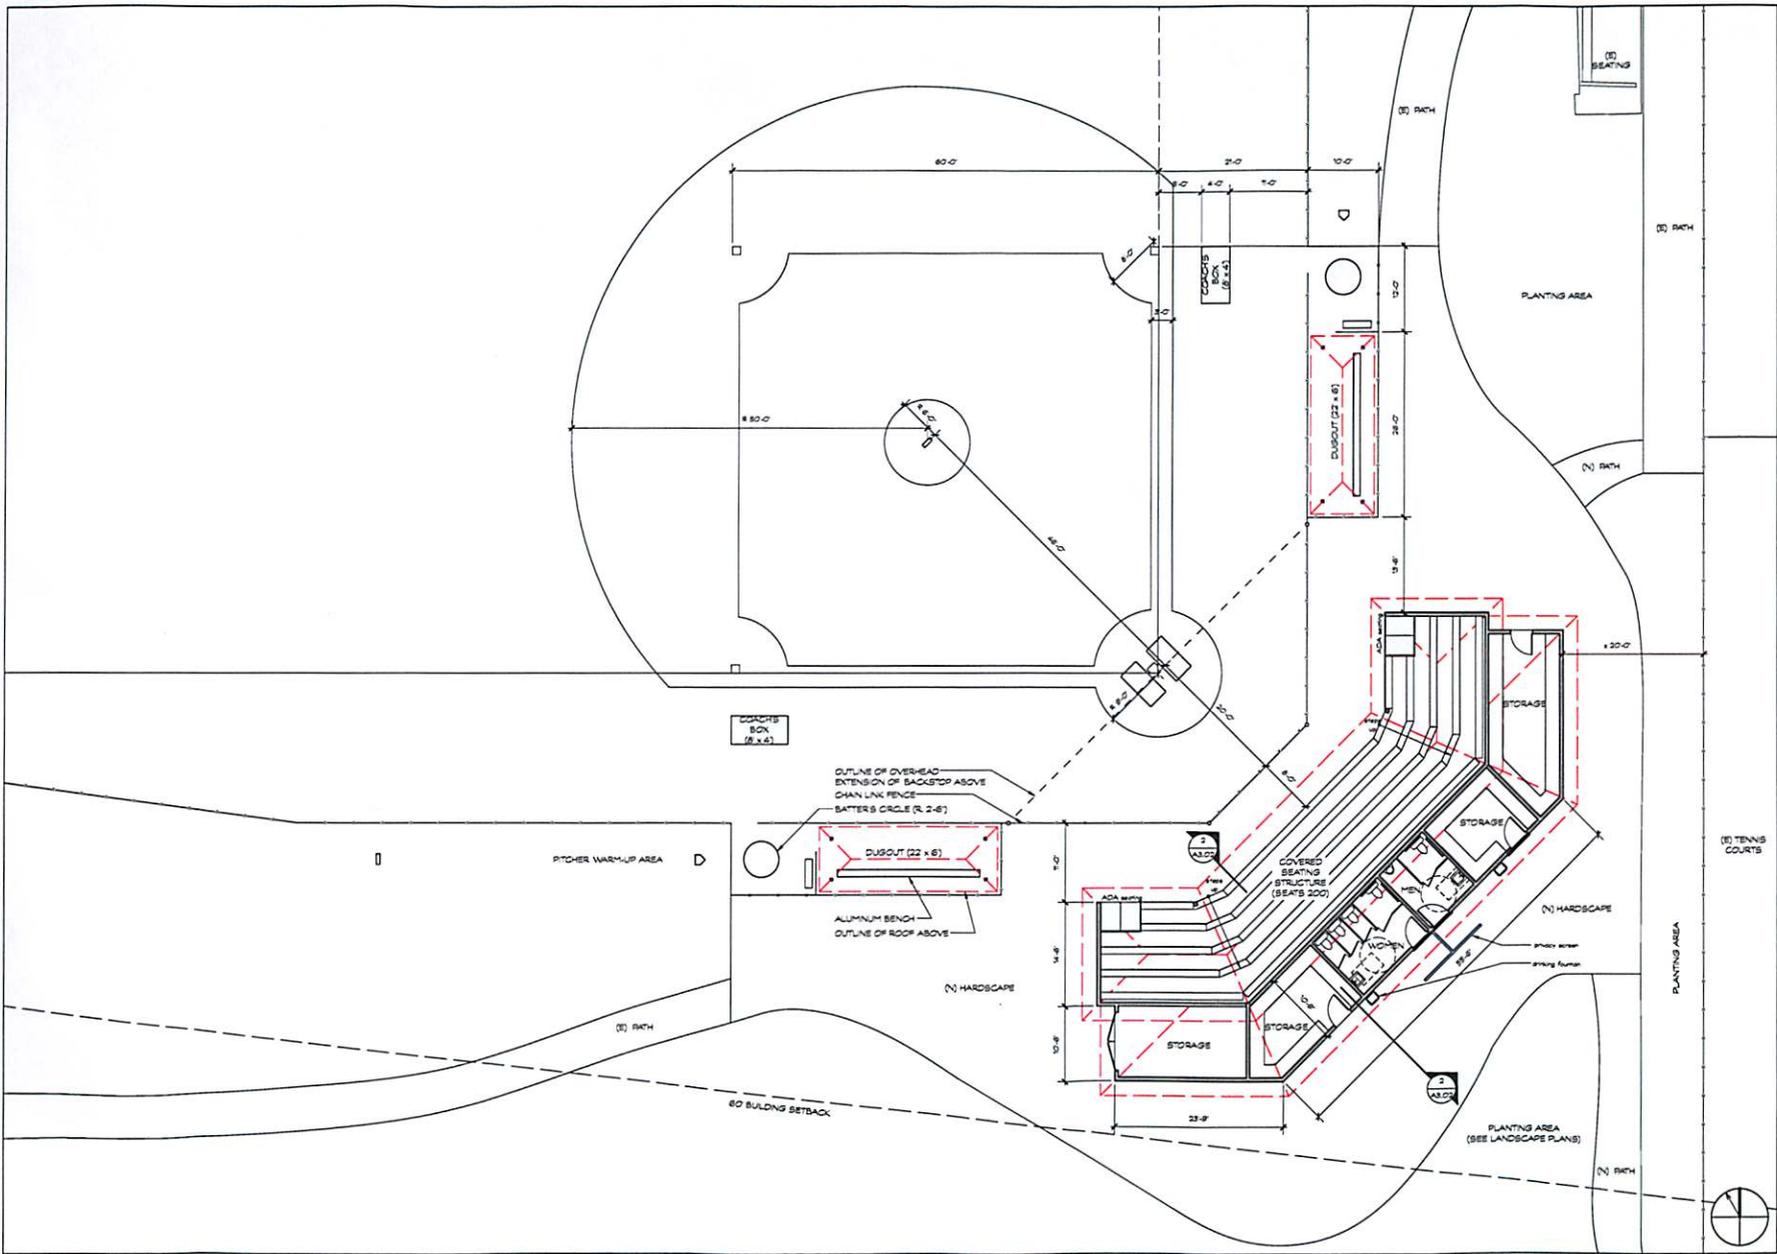

PROPOSED BALLPARK PLAN

1/8" 1



900 High Street, Suite 3  
Palo Alto, CA 94301  
650-326-3860

A PROJECT FOR:  
MENLO-ATHERTON LITTLE LEAGUE  
HOLBROOK PALMER PARK  
ATHERTON, CA 94027


revision	date

sheet title
PROPOSED BALLPARK PLAN

date: 08.12.13  
job no.: T08  
scale: 1/8" AT FULL SCALE IF NOT 1/8" THE DRAWING HAS BEEN REPRODUCED NOT TO SCALE DIMS.

P.O. 08.12.13  
**A1.03**  
FILE: T08\_S04.dwg

SCHEMATIC DRAWING SET - NOT FOR CONSTRUCTION

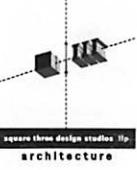

900 high street suite 3  
palo alto, ca 94301  
650-326-3860

A PROJECT FOR  
MENLO-ATHERTON LITTLE LEAGUE  
HOLBROOK PALMER PARK  
ATHERTON, CA 94027

SCHEMATIC DESIGN DRAWINGS - NOT FOR CONSTRUCTION

revision	date


sheet title  
ELEVATIONS  
CONTRAST AND  
SCALE WHEN PRINTING PLACED

date 08/12/13


job no. TCG8

scale  
1 INCH AT FULL SCALE & NOT 1/4 INCH  
THIS DRAWING HAS BEEN REPRODUCED  
OUT TO SCALE PRINTING


#02\_08/12/13  
A3.01  
FILE: TCG8.dwg

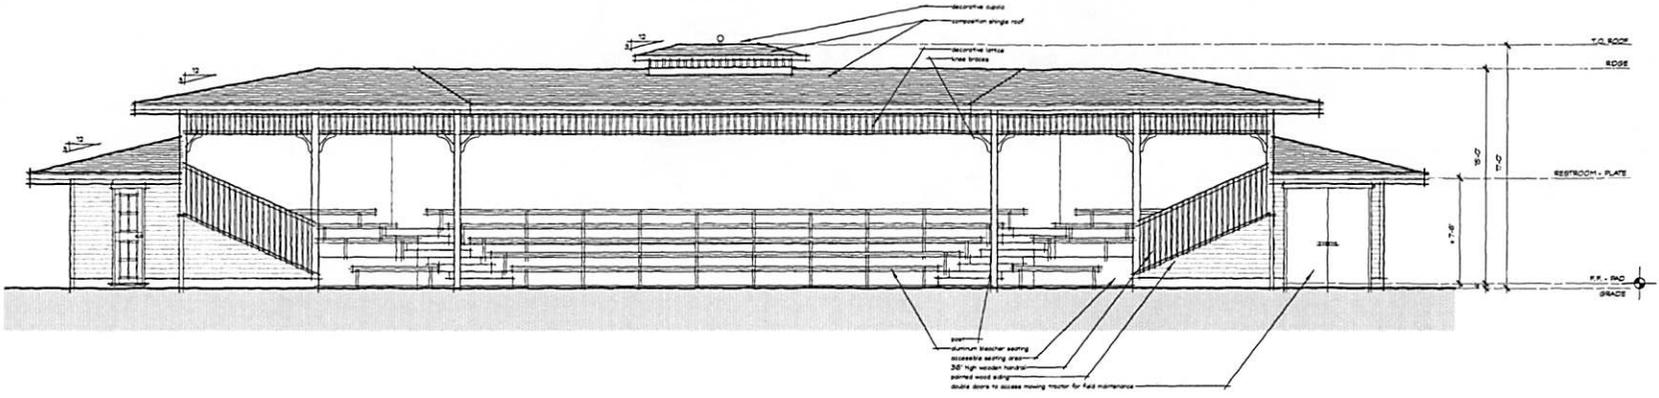

FRONT ELEVATION 1/4" 1


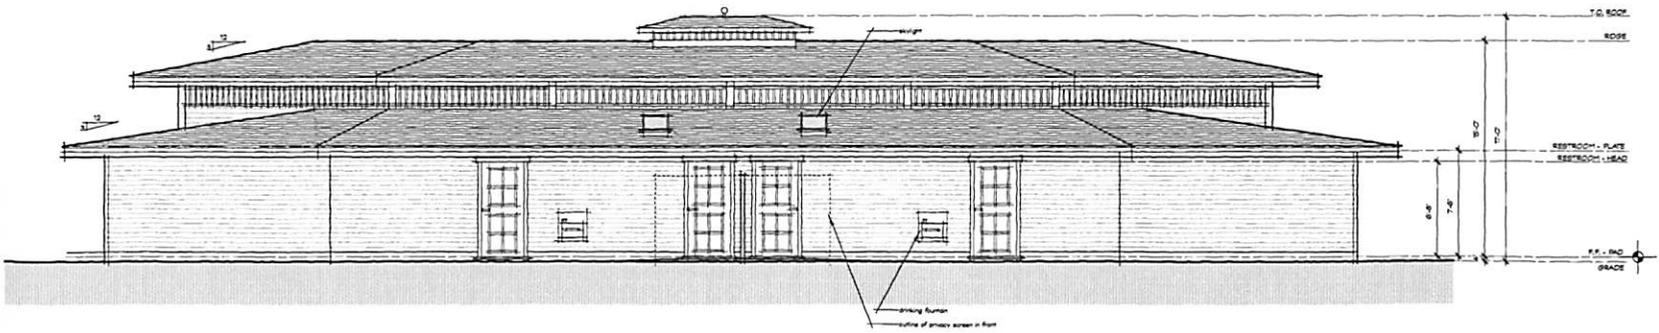


REAR ELEVATION 1/4" 1

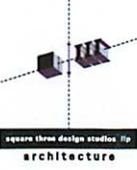


900 high street suite 3  
palo alto, ca 94301  
650-326-3860

A PROJECT FOR  
MENLO-ATHERTON LITTLE LEAGUE  
HOLBROOK PALMER PARK  
ATHERTON, CA 94027

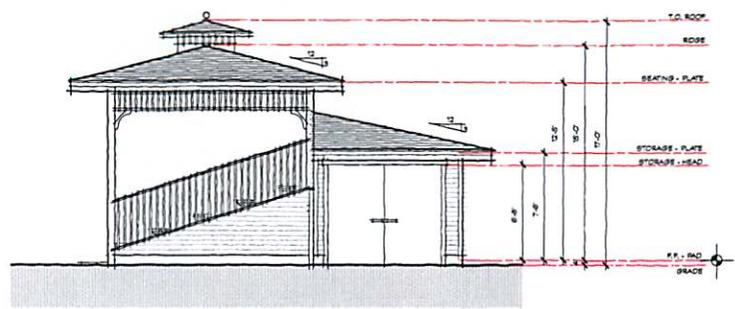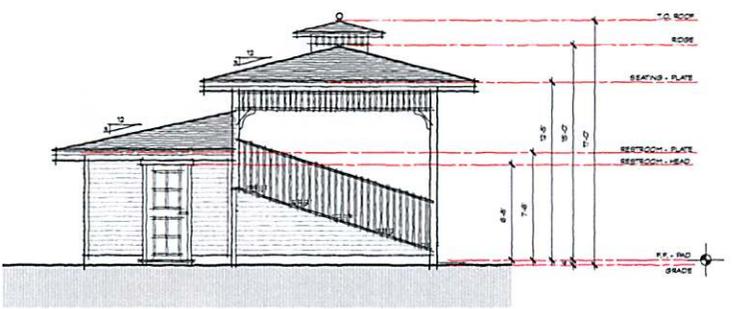

SIDE (NORTH) ELEVATION 1/4" 3

SIDE (WEST) ELEVATION 1/4" 1

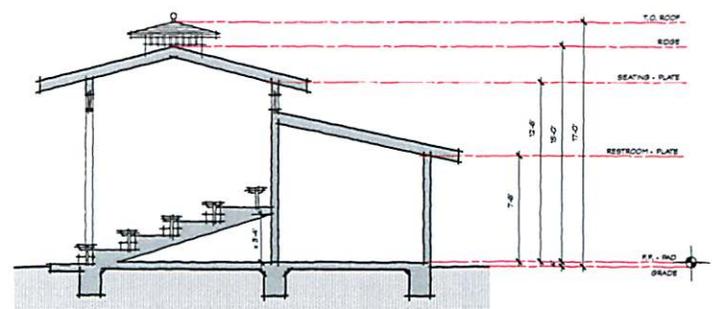

SECTION 1/4" 2

SCHEMATIC DESIGN DRAWINGS - NOT FOR CONSTRUCTION

revision	date

sheet title  
ELEVATIONS  
& SECTION

date 08.12.13

job no. 1108

scale  
1/4" = 1'-0" AT FULL SCALE IF NOT 1/4" = 1'-0"  
THE DRAWING HAS BEEN REDUCED (NOT TO SCALE DRAWING)

P.O. 08.12.13

A3.02

FILE: 1108A3.02.dwg



**TREE TABLE**

**Existing Trees**

ID #	Species	Size	Notes
①	Valley Oak	50"	To Remain
②	Pin Oak	16"	To Remain
③	Chinese Pistache	6"	To Be Removed
④	Chinese Pistache	5"	To Be Removed
⑤	Chinese Pistache	5"	To Be Removed
⑥	Oak	11"	To Remain
⑦	Oak	3"	To Be Removed
⑧	Hawthorn	8"	To Remain
⑨	Multi-trunk Plum	6" to 8"	To Remain
⑩	Deodar Cedar	20"	To Remain

**Proposed Trees**

ID #	Species	Size
A	Saucer Magnolia	24" Box
B	Saucer Magnolia	24" Box
C	Flowering Crabapple	24" Box
D	Pin Oak	24" Box
E	Pin Oak	24" Box
F	Live Oak	24" Box
G	Live Oak	24" Box



TREES



Saucer Magnolia *Magnolia x soulangeana*



Flowering Crabapple *Malus hybrids*



Pin Oak *Quercus palustris*



Live Oak *Quercus virginiana*



SHRUBS AND PERENNIALS



Fortnight Lily *Diets bicolor*



Daylily *Hemerocallis 'Stella de Oro'*



New Zealand Pittosporum *Pittosporum tenuifolium*

GROUNDCOVERS



Rosemary *Rosmarinus officinalis*



Lowfast Bearberry *Cotoneaster dammeri 'Lowfast'*



Myoporum *Myoporum parvifolium*

PLANT PALETTE


Holbrook Palmer Field



Backstop



Relocatable Outfield Fence

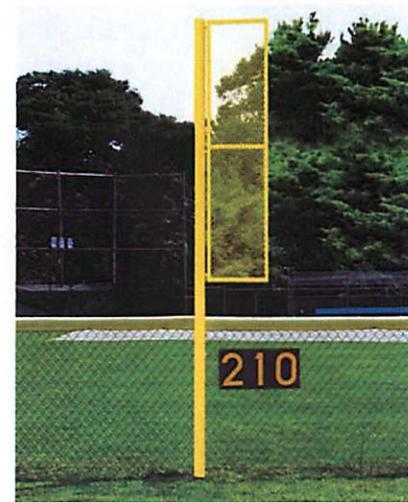

Foul Pole



Foul Line Fence



Scoreboard



Backstop Pads