



Item No. 13 Town of Atherton

CITY COUNCIL STAFF REPORT – CONSENT AGENDA

**TO: HONORABLE MAYOR AND CITY COUNCIL
GEORGE RODERICKS, CITY MANAGER**

THROUGH: ROBERT OVADIA, PUBLIC WORKS DIRECTOR

FROM: DAVID HUYNH, PW MAINTENANCE MANAGER

DATE: MARCH 20, 2019

**SUBJECT: AWARD OF CONTRACT FOR THE 2019 STREET
MAINTENANCE PROJECT, PROJECT NUMBER 56088**

RECOMMENDATION

Award the construction contract for 2019 Street Maintenance Project, project number 56088 to the lowest responsive bidder, Interstate Grading and Paving of South San Francisco for \$492,600 and authorize change orders up to \$45,000; direct the City Attorney to prepare the contract; and authorize the City Manager to execute the contract on behalf of the Town.

BACKGROUND

Pavement maintenance is budgeted annually in the Town's Capital Improvement budget. The 2019 Street Maintenance Project is included in the FY 2018-19 Capital Improvement Program and consists two components:

- Grinding and replacing approximately 25,000 square feet of asphalt to a six-inch depth to remediate local pavement failures. This work includes grinding, sweeping, tack coating, replacing asphalt and finish rolling per Town standard specifications and special provisions. This work precedes and is necessary prior to the slurry seal project, which is slated to be completed this summer.
- Remove and replace 2" of asphalt concrete pavement on various streets per Town specifications; and once roadway is grinded down, perform crack sealing per specification and repave the entire street.

Striping and pavement marking installation is also included in this project. Bicycle lanes and route markers, if any, will be replaced with paint versus thermoplastic.

ANALYSIS

Public Works staff administered a publicly noticed bid for the 2019 Street Maintenance Project. Bids were opened on March 7, 2019. Six (6) bids were received for the 2019 Street Maintenance Project as follows:

<u>CONTRACTOR</u>	<u>LOCATION</u>	<u>BID</u>
Interstate Grading & Paving, Inc.	So. San Francisco	\$492,600
Silicon Valley Grading & Paving	Union City	\$542,700
G. Bortolotto & Co., Inc.	San Carlos	\$563,580
O'Grady Paving, Inc.	Mountain View	\$626,350
Tri-Valley Excavating	Sunol	\$629,340
Granite Construction	Santa Clara	\$646,229

The Engineer's Estimate for the 2019 Street Maintenance Project is \$526,825.

Staff also recommends Council authorize staff to process construction change orders up to \$45,000 as during construction areas of pavement failure must be fully remediated and the actual limits of the failed areas cannot be determined until grinding of the surface has been completed.

COMMUNITY NOTIFICATION

A list and map of the areas affected of the project is currently on the Town's website. A construction schedule will be added to the Town's website and distributed via the Town's electronic news network.

Neighborhood Notifications and Performance

Staff will widely publicize the overlay program through a multi-media approach using the Town's website and the Town's electronic news flash notification system. The contractor's responsibilities include: door-hanger notifications; signage; and the placement of barricades at 100-foot maximum intervals on each street at least forty-eight hours prior to work being performed. These barricades will include no parking signs and road closure schedules along with contact information. A list and map of the areas affected and timing of the project will be added to the Town's website and distributed via the Town's electronic news network.

The contractor's efforts will also include, construction signage (4FTx6FT) at the ends of each street segment stating the road closure date and time and the contractor's contact information.

POLICY FOCUS

The project will provide a pavement repairs and resurfacing that will extend the life cycle of the roadway. This project will include milling of asphalt, patching of failed pavement sections, crack sealing, and repaving asphalt. The selected streets were identified via the Town's Pavement Management Program and field verification of conditions.

FISCAL IMPACT

SB1, Special Parcel Tax, and Measure A Funds in the amount of \$550,000 are budgeted for this project in FY 2018-19.

PUBLIC NOTICE

Public notification was achieved by posting the agenda, with this agenda item being listed, at least 72 hours prior to the meeting in print and electronically. Information about the project is also disseminated via the Town's electronic News Flash and Atherton Online. There are approximately 1,200 subscribers to the Town's electronic News Flash publications. Subscribers include residents as well as stakeholders – to include, but be not limited to, media outlets, school districts, Menlo Park Fire District, service providers (water, power, and sewer), and regional elected officials.

ATTACHMENTS

1. Map of Street Overlay Location
2. Map of Street Patching Locations

NO.	1
DATE	
PLANS FOR BID	PLANS FOR BID
DESCRIPTION	DESCRIPTION
BY	DGH

REGISTERED CIVIL ENGINEER	DATE
TOWN OF ATHERTON	
DEPARTMENT OF PUBLIC WORKS	
ATHERTON, CA 95627	

THIS PLAN WAS PREPARED UNDER MY DIRECTION

APPROVED BY: DAVID HUYNH
DIRECTOR OF PUBLIC WORKS

R.C.E. 73129

DESIGN	By: D. HUYNH	Checked: M. HANNEMAN
QUANTITIES	By: D. HUYNH	Checked: M. HANNEMAN

TOWN OF ATHERTON
DEPARTMENT OF PUBLIC WORKS

SCALE: HORIZONTAL: 1"=20'
VERTICAL: 1"=20'

ORIGINAL SCALE IS IN INCHES FOR REDUCED PLANS



2019 STREET MAINTENANCE PROJECT
OVERLAY LOCATION MAP A


DISCREPANCY PRINTS BEARING DATE PLOTTED SHEET OF
EARLIER PLOT DATES: 01/28/19 1 1

TOWN OF ATHERTON

2019 STREET MAINTENANCE PROJECT

PROJECT #56088

STREET OVERLAY MAP A

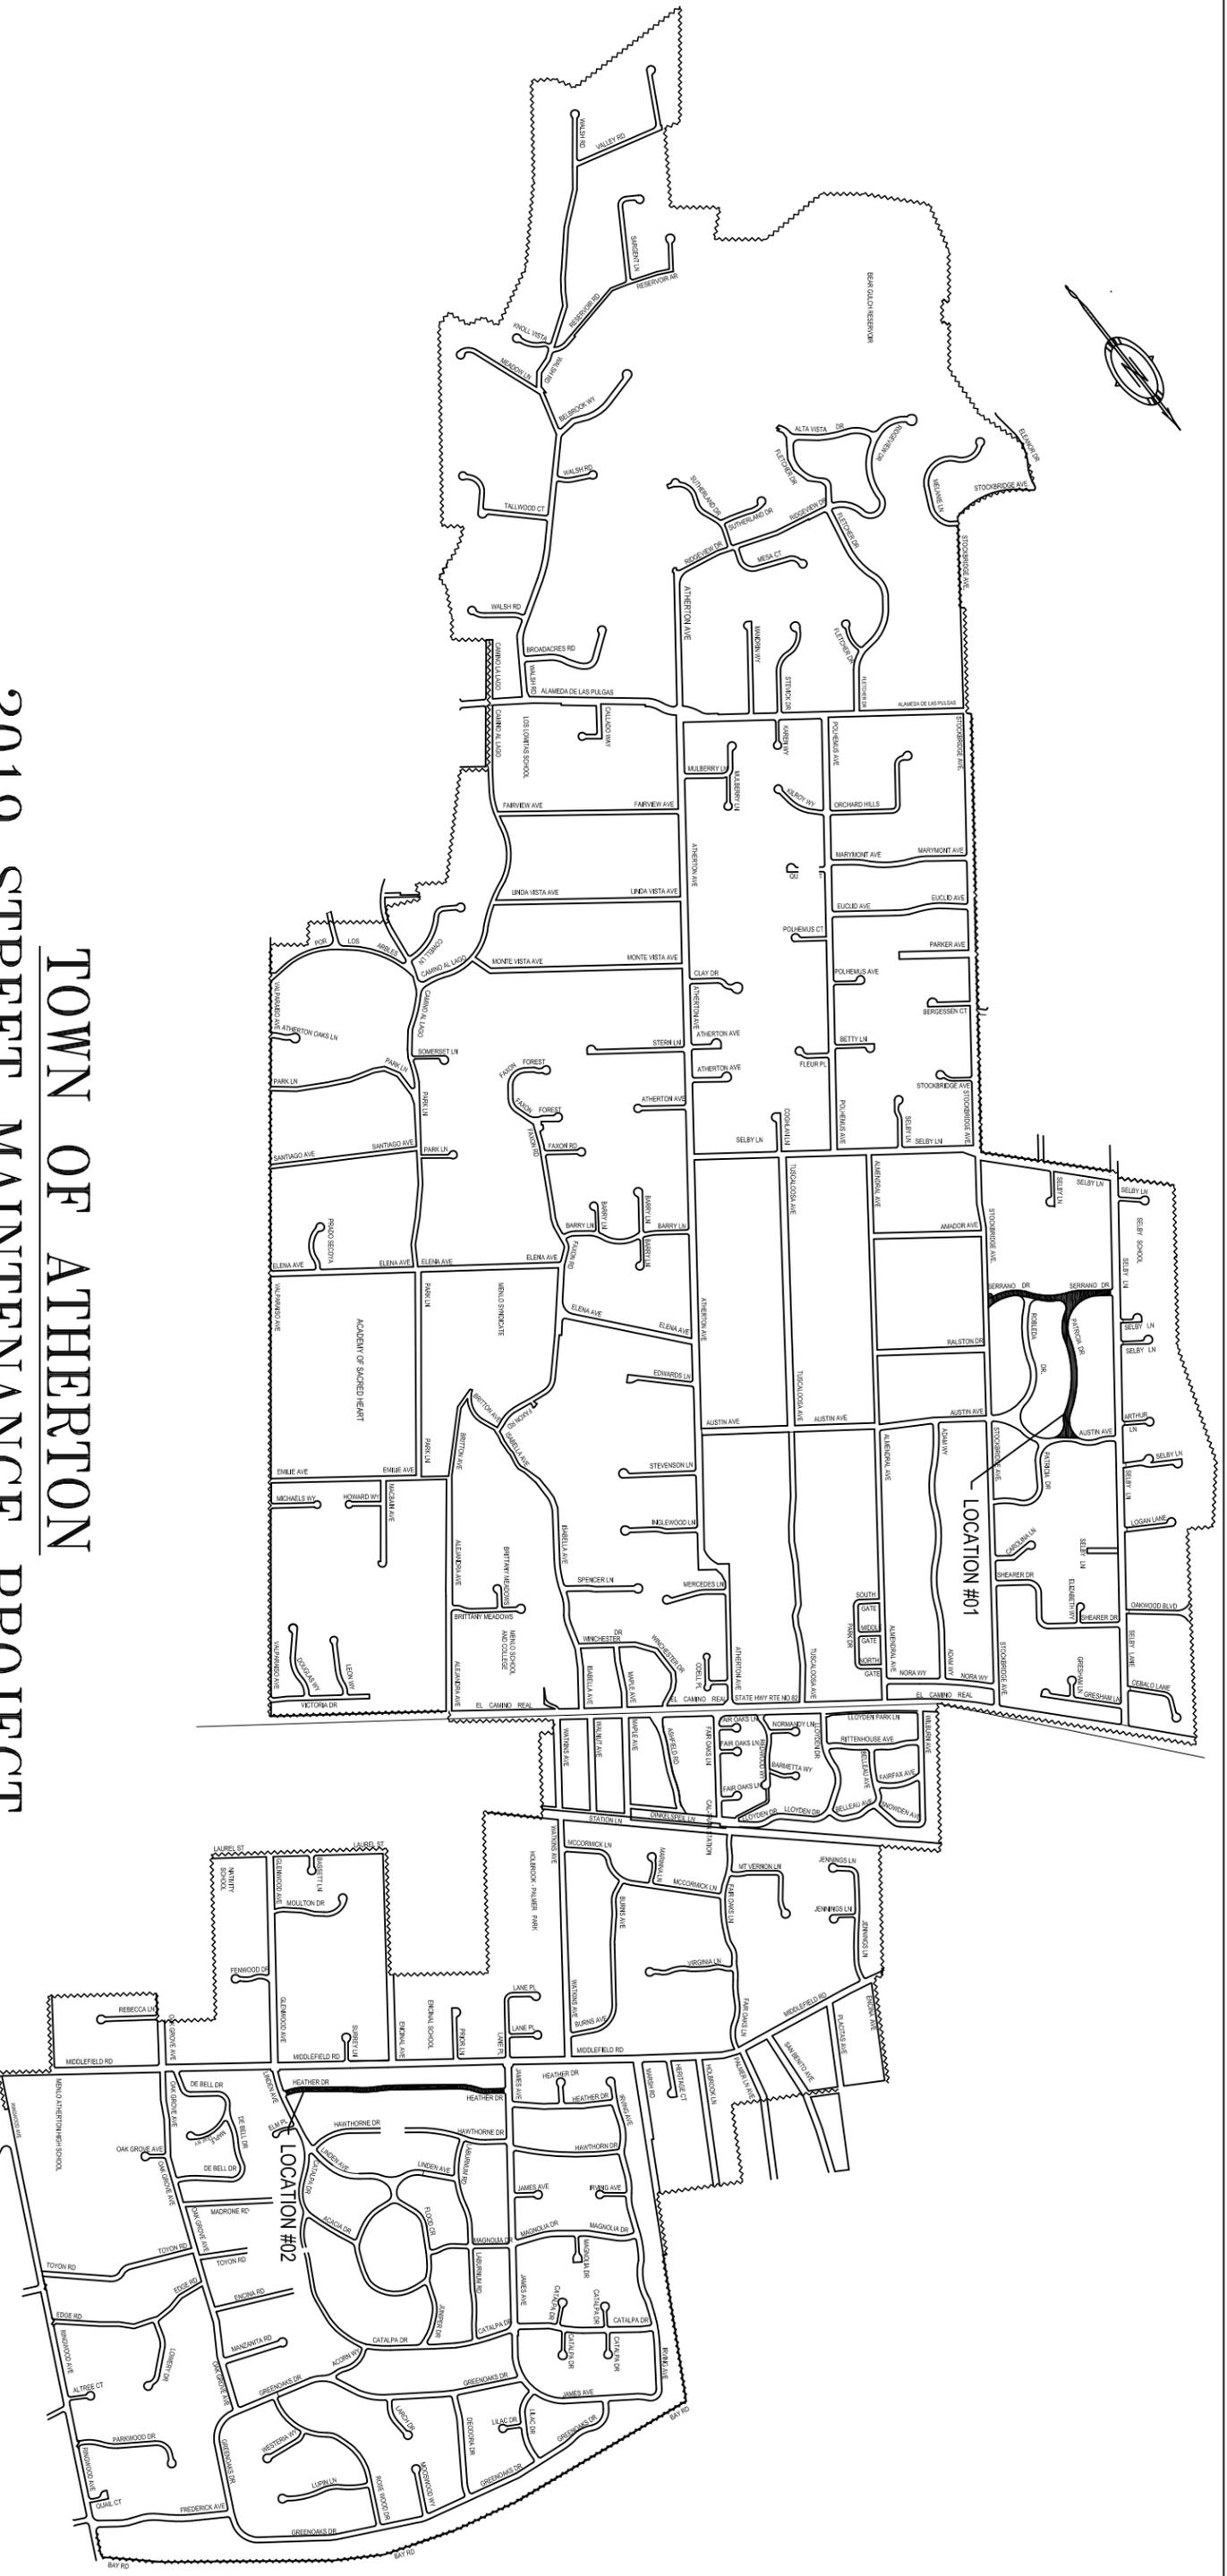

NO.	1	PLANS FOR BID	DATE	BY	REGISTERED CIVIL ENGINEER	DATE	THIS PLAN WAS PREPARED UNDER MY DIRECTION	APPROVED BY:	DAVID HUYNH	R.C.E. 73129	DIRECTOR OF PUBLIC WORKS	DRAWN	By: D. HUYNH	Checked: M. HANNEKIAN	TOWN OF ATHERTON DEPARTMENT OF PUBLIC WORKS	SCALE: HORIZONTAL: 1"=20'	VERTICAL: 1"=20'	TOWN OF ATHERTON DEPARTMENT OF PUBLIC WORKS	ORIGINAL SCALE IS IN INCHES FOR REDUCED PLANS	2019 STREET MAINTENANCE PROJECT	PATCH LOCATION MAP B	DISCREPANCY PRINTS BEARING DATE PLOTTED 01/28/19	SHEET 1 OF 1
-----	---	---------------	------	----	---------------------------	------	---	--------------	-------------	--------------	--------------------------	-------	--------------	-----------------------	---	---------------------------	------------------	---	---	---------------------------------	----------------------	--	--------------

TOWN OF ATHERTON
2019 STREET MAINTENANCE PROJECT
PROJECT #56088
STREET PATCHING MAP B

