



## **Item No. 6c Town of Atherton**

### **PARK AND RECREATION COMMITTEE – DISCUSSION**

**TO:           PARKS AND RECREATION COMMITTEE**

**FROM:       SALLY BENTZ-DALTON – PARK MANAGER**

**DATE:       SEPTEMBER 2ND, 2020**

**SUBJECT:    Park Circulation plan review and discussion**

#### **DISCUSSION**

The Committee asked staff to show the current proposed plan. Attached is the proposed Park Circulation plan. Staff will give an overview and a discussion will follow.



**VERDE DESIGN**  
 LANDSCAPE ARCHITECTURE  
 CIVIL ENGINEERING  
 SPORT PLANNING & DESIGN  
 2455 The Alameda  
 Santa Clara, CA 95050  
 Tel: 408.985.7200  
 Fax: 408.985.7240  
 www.VerdeDesign.com

STAMP

CONSULTANT

IDENTIFICATION STAMP  
 DIV. OF THE STATE ARCHITECT  
 APRL 01-XXXXXX  
 FILE XX-XX  
 AC \_\_\_\_\_ FL \_\_\_\_\_ SS \_\_\_\_\_  
 DATE \_\_\_\_\_  
 DSA PROJECT TRACKING NO:  
 XXXX-XX

SHEET TITLE  
**GRAPHIC MASTER PLAN**

PROJECT NAME  
**HOLBROOK-PALMER PARK**

PROJECT ADDRESS  
**150 WATKINS AVE.  
 ATHERTON, CA 94027**

SUBMITTAL	DATE
95% SUBMITTAL	10/4/17

NO.	REVISIONS	DATE

DRAWN BY NT	CHECKED BY DM
DATE ISSUED 10/04/17	SCALE 1" = 20'
PROJ. NO. 1612500	SHEET NO.

GRAPHIC MASTER PLAN

**MATERIAL NOTES**


- THE CONTRACTOR SHALL COORDINATE ALL CONSTRUCTION ELEMENTS INCLUDING UTILITY LOCATIONS AND REQUIRED SLEEVING PRIOR TO INSTALLATION. VERIFY CRITICAL DIMENSIONS, REFERENCE POINT LOCATIONS AND CONSTRUCTION CONDITIONS PRIOR TO INITIATING CONSTRUCTION. TEMPORARY BENCHMARKS OR REFERENCE POINTS SHALL BE SET BY THE CONTRACTOR AS NECESSARY. NOTIFY THE OWNER'S REPRESENTATIVE IMMEDIATELY SHOULD DISCREPANCY ARISE AND REDIRECT WORK TO AVOID DELAYS.
- THE INTERFACE OF ALL PROPOSED IMPROVEMENTS TO EXISTING SITE SHALL CONFORM AND BE SMOOTH AND UNIFORM.
- ALL REINFORCING AND FORMS SHALL BE SECURED IN PLACE AND ACCEPTED BY OWNER'S REPRESENTATIVE PRIOR TO PLACING ANY CONCRETE.
- CONCRETE FINISHES SHALL BE AS NOTED. CONTRACTOR SHALL PROVIDE 4"x4" SAMPLES OF ALL SPECIFIED FINISHES OF CONCRETE USING THE SAME MATERIALS THAT WILL BE USED IN THE ACTUAL CONSTRUCTION FOR EACH TYPE SPECIFIED. SAMPLES SHALL BE PREPARED WELL ENOUGH IN ADVANCE OF SCHEDULED CONCRETE POUR TO ALLOW FOR REVIEW AND POSSIBLE RE-POURING OF UNACCEPTABLE SAMPLES. UNACCEPTABLE SAMPLES SHALL BE RE-PREPARED UNTIL ACCEPTED BY THE OWNER'S REPRESENTATIVE. ACCEPTED SAMPLES SHALL BE PROTECTED AND REMAIN ON SITE FOR REFERENCE UNTIL FINAL ACCEPTANCE.
- ALL FENCES AND GATES SHOWN ON PLAN ARE GRAPHIC REPRESENTATIONS; REFER TO DETAILS AND SPECIFICATIONS FOR PRECISE LOCATION.
- ASPHALT SHALL NOT BE INSTALLED UNTIL ALL EDGES AND SITE FURNISHING PADS ARE INSTALLED.

**MATERIAL LEGEND**

SYM	DESCRIPTION	DTL REF
[Symbol]	ASPHALT PAVING (VEHICULAR)	(-)
[Symbol]	CONCRETE PAVING (PEDESTRIAN)	(-)
[Symbol]	DECOMPOSED GRANITE, REFER TO SPECIFICATIONS	(-)
[Symbol]	TRUNCATED DOMES, REFER TO SPECIFICATIONS	(-)
[Symbol]	MULCH, REFER TO SPECIFICATIONS	(-)
[Symbol]	METAL HEADER	(-)
[Symbol]	NEW ASPHALT EDGE, CONFORM NEW ASPHALT TO EXISTING ASPHALT	(-)
(A)	PLANTING AREA, REFER TO PLANTING PLAN	(-)
(1)	6" CONCRETE EDGE BAND	(-)
(2)	6" ASPHALT CURB	(-)
(3)	6" CONCRETE CURB	(-)
(4)	REDWOOD HEADER	(-)
(5)	CONCRETE VEHICLE RAMP	(-)
(6)	ADA CURB CUT RAMP	(-)
(7)	PARK BENCH, REFER TO SPECIFICATIONS	(-)
(8)	PARKING STRIPING	(-)
(9)	CROSSWALK STRIPING	(-)
(10)	AREA DRAIN RELOCATION	(-)

**PLANTING LEGEND**

SYM	QTY	SIZE	DESCRIPTION
[Symbol]	-	-	SMALL ACCENT TREE
[Symbol]	-	-	MEDIUM ACCENT TREE
[Symbol]	-	-	MEDIUM EVERGREEN TREE
[Symbol]	-	-	LARGE SPECIMEN SHADE TREE

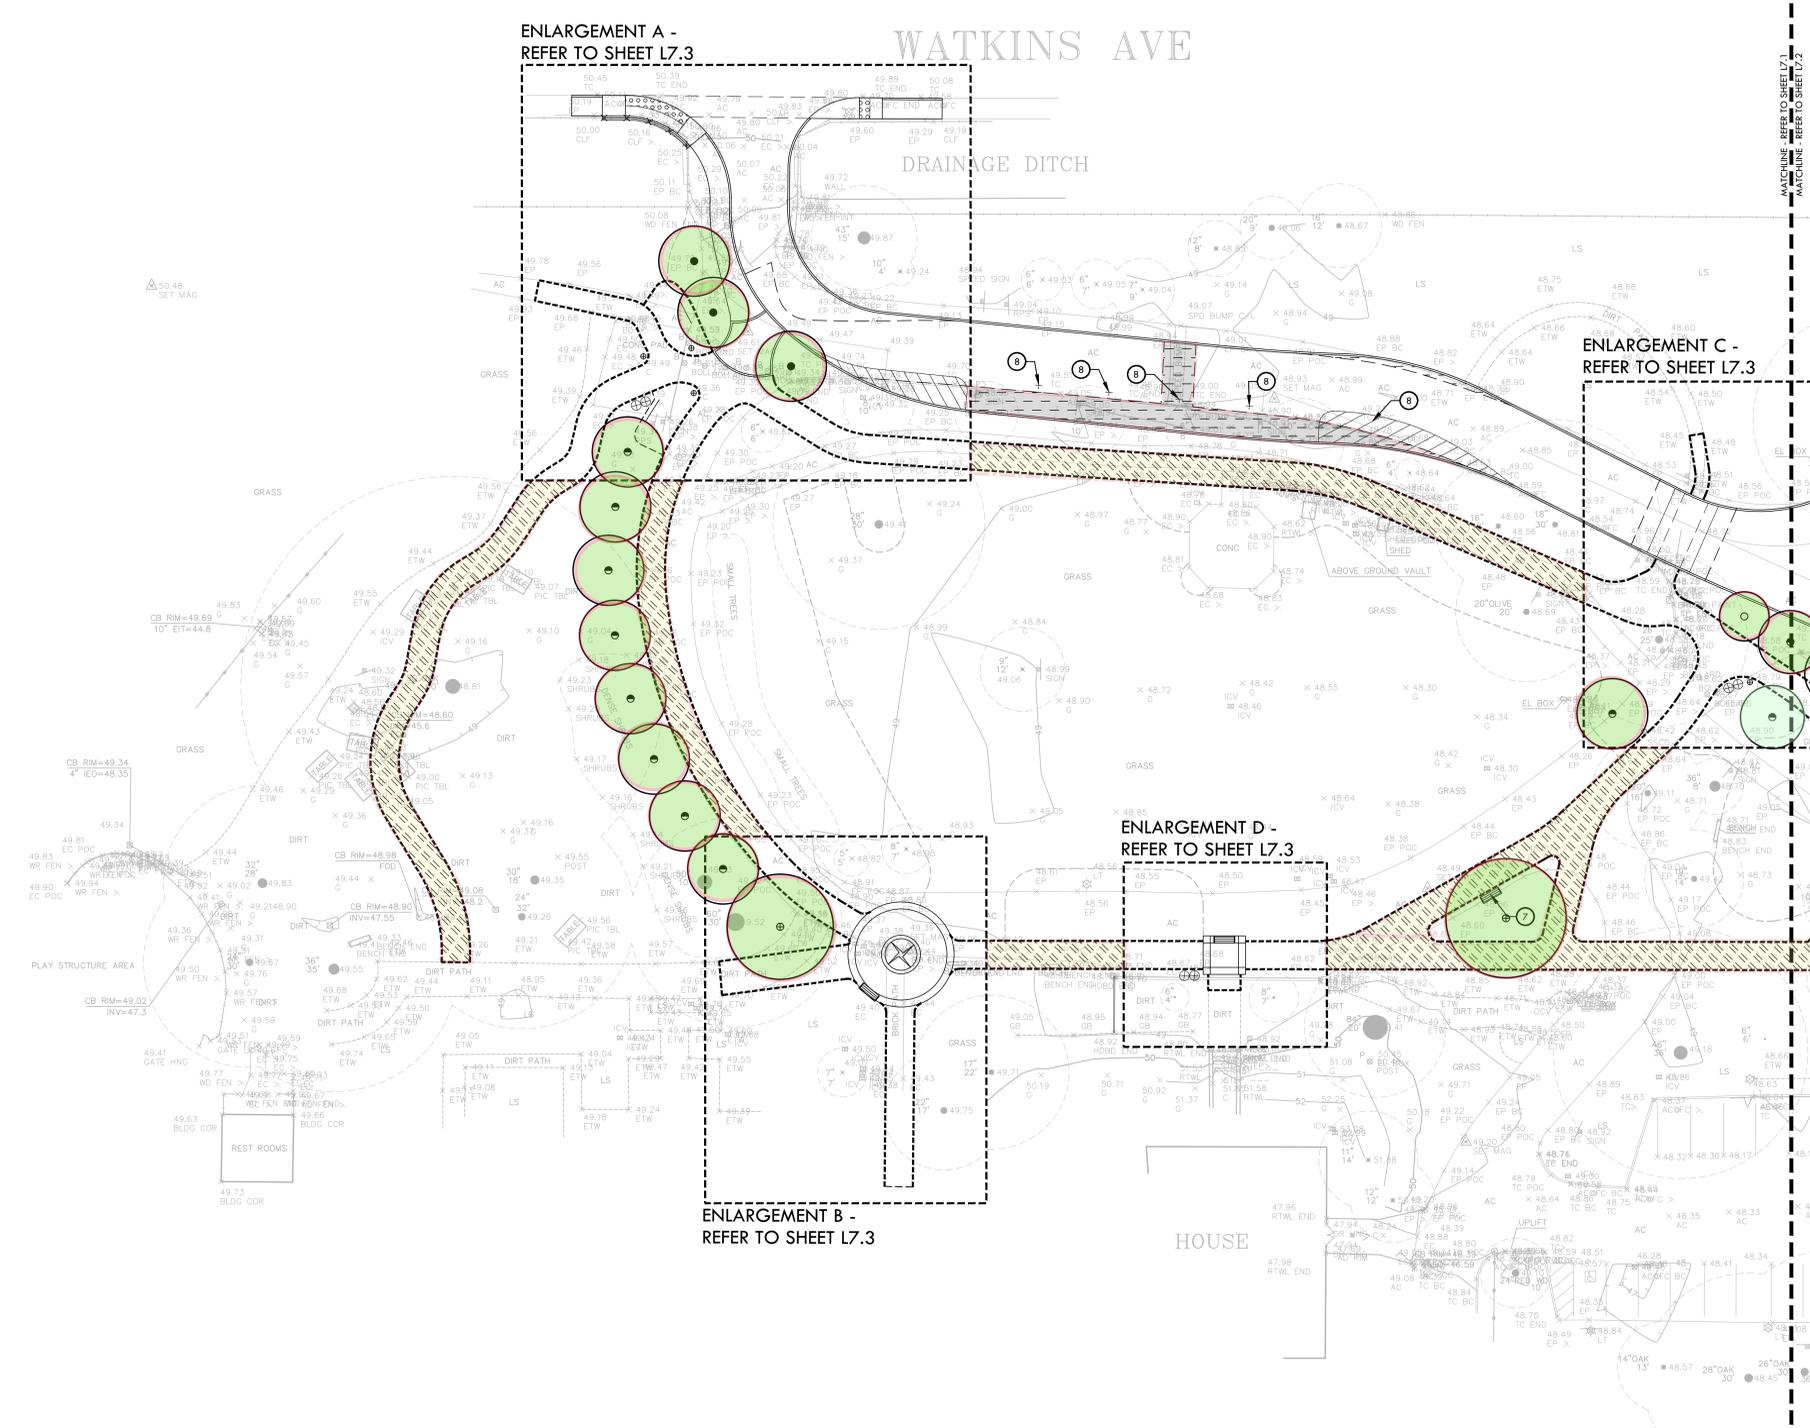

ENLARGEMENT A - REFER TO SHEET L7.3

WATKINS AVE

DRAINAGE DITCH

ENLARGEMENT C - REFER TO SHEET L7.3

ENLARGEMENT D - REFER TO SHEET L7.3

ENLARGEMENT B - REFER TO SHEET L7.3

HOUSE



NORTH



ALL RIGHTS RESERVED. NO PART OF THIS DOCUMENT OR ANY INFORMATION CONTAINED HEREIN SHALL BE REPRODUCED OR TRANSMITTED IN ANY FORM OR BY ANY MEANS, ELECTRONIC OR MECHANICAL, INCLUDING PHOTOCOPYING, RECORDING, OR BY ANY INFORMATION STORAGE AND RETRIEVAL SYSTEM, WITHOUT THE WRITTEN PERMISSION OF VERDE DESIGN, INC.



**VERDE DESIGN**  
 LANDSCAPE ARCHITECTURE  
 CIVIL ENGINEERING  
 SPORT PLANNING & DESIGN  
 2455 The Alameda  
 Santa Clara, CA 95050  
 Tel: 408.985.7200  
 Fax: 408.985.7260  
 www.VerdeDesign.com

STAMP

CONSULTANT

IDENTIFICATION STAMP  
 DIV. OF THE STATE ARCHITECT  
 APPL 01-XXXXXX  
 FILE XX-XX  
 AC \_\_\_\_\_ FL \_\_\_\_\_ SS \_\_\_\_\_  
 DATE \_\_\_\_\_  
 DSA PROJECT TRACKING NO:  
 XXXX-XX

SHEET TITLE

**GRAPHIC  
 MASTER PLAN**

PROJECT NAME

**HOLBROOK-PALMER  
 PARK**

PROJECT ADDRESS

**150 WATKINS AVE.  
 ATHERTON, CA 94027**

SUBMITTAL	DATE
95% SUBMITTAL	10/4/17

NO.	REVISIONS	DATE

DRAWN BY NT	CHECKED BY DM
DATE ISSUED 10/04/17	SCALE 1" = 20'
PROJ. NO. 1612500	SHEET NO.

**MATERIAL NOTES**

- THE CONTRACTOR SHALL COORDINATE ALL CONSTRUCTION ELEMENTS INCLUDING UTILITY LOCATIONS AND REQUIRED SLEEVING PRIOR TO INSTALLATION. VERIFY CRITICAL DIMENSIONS, REFERENCE POINT LOCATIONS AND CONSTRUCTION CONDITIONS PRIOR TO INITIATING CONSTRUCTION. TEMPORARY BENCHMARKS OR REFERENCE POINTS SHALL BE SET BY THE CONTRACTOR AS NECESSARY. NOTIFY THE OWNER'S REPRESENTATIVE IMMEDIATELY SHOULD DISCREPANCY ARISE AND REDIRECT WORK TO AVOID DELAYS.
- THE INTERFACE OF ALL PROPOSED IMPROVEMENTS TO EXISTING SITE SHALL CONFORM AND BE SMOOTH AND UNIFORM.
- ALL REINFORCING AND FORMS SHALL BE SECURED IN PLACE AND ACCEPTED BY OWNER'S REPRESENTATIVE PRIOR TO PLACING ANY CONCRETE.
- CONCRETE FINISHES SHALL BE AS NOTED. CONTRACTOR SHALL PROVIDE 4"x4" SAMPLES OF ALL SPECIFIED FINISHES OF CONCRETE USING THE SAME MATERIALS THAT WILL BE USED IN THE ACTUAL CONSTRUCTION FOR EACH TYPE SPECIFIED. SAMPLES SHALL BE PREPARED WELL ENOUGH IN ADVANCE OF SCHEDULED CONCRETE POUR TO ALLOW FOR REVIEW AND POSSIBLE RE-POURING OF UNACCEPTABLE SAMPLES. UNACCEPTABLE SAMPLES SHALL BE RE-PREPARED UNTIL ACCEPTED BY THE OWNER'S REPRESENTATIVE. ACCEPTED SAMPLES SHALL BE PROTECTED AND REMAIN ON SITE FOR REFERENCE UNTIL FINAL ACCEPTANCE.
- ALL FENCES AND GATES SHOWN ON PLAN ARE GRAPHIC REPRESENTATIONS; REFER TO DETAILS AND SPECIFICATIONS FOR PRECISE LOCATION.
- ASPHALT SHALL NOT BE INSTALLED UNTIL ALL EDGES AND SITE FURNISHING PADS ARE INSTALLED.

**MATERIAL LEGEND**

SYM	DESCRIPTION	DTL REF
[Pattern]	ASPHALT PAVING (VEHICULAR)	(-)
[Pattern]	CONCRETE PAVING (PEDESTRIAN)	(-)
[Pattern]	DECOMPOSED GRANITE, REFER TO SPECIFICATIONS	(-)
[Pattern]	TRUNCATED DOMES, REFER TO SPECIFICATIONS	(-)
[Pattern]	MULCH, REFER TO SPECIFICATIONS	(-)
[Pattern]	METAL HEADER	(-)
[Pattern]	NEW ASPHALT EDGE, CONFORM NEW ASPHALT TO EXISTING ASPHALT	(-)
(A)	PLANTING AREA, REFER TO PLANTING PLAN	(-)
(1)	6" CONCRETE EDGE BAND	(-)
(2)	6" ASPHALT CURB	(-)
(3)	6" CONCRETE CURB	(-)
(4)	REDWOOD HEADER	(-)
(5)	CONCRETE VEHICLE RAMP	(-)
(6)	ADA CURB CUT RAMP	(-)
(7)	PARK BENCH, REFER TO SPECIFICATIONS	(-)
(8)	PARKING STRIPING	(-)
(9)	CROSSWALK STRIPING	(-)
(10)	AREA DRAIN RELOCATION	(-)

**PLANTING LEGEND**


SYM	QTY	SIZE	DESCRIPTION
[Symbol]	-	-	SMALL ACCENT TREE
[Symbol]	-	-	MEDIUM ACCENT TREE
[Symbol]	-	-	MEDIUM EVERGREEN TREE
[Symbol]	-	-	LARGE SPECIMEN SHADE TREE



0' 10' 20' 40' 60'

**WATKINS AVE**

**DRAINAGE DITCH**

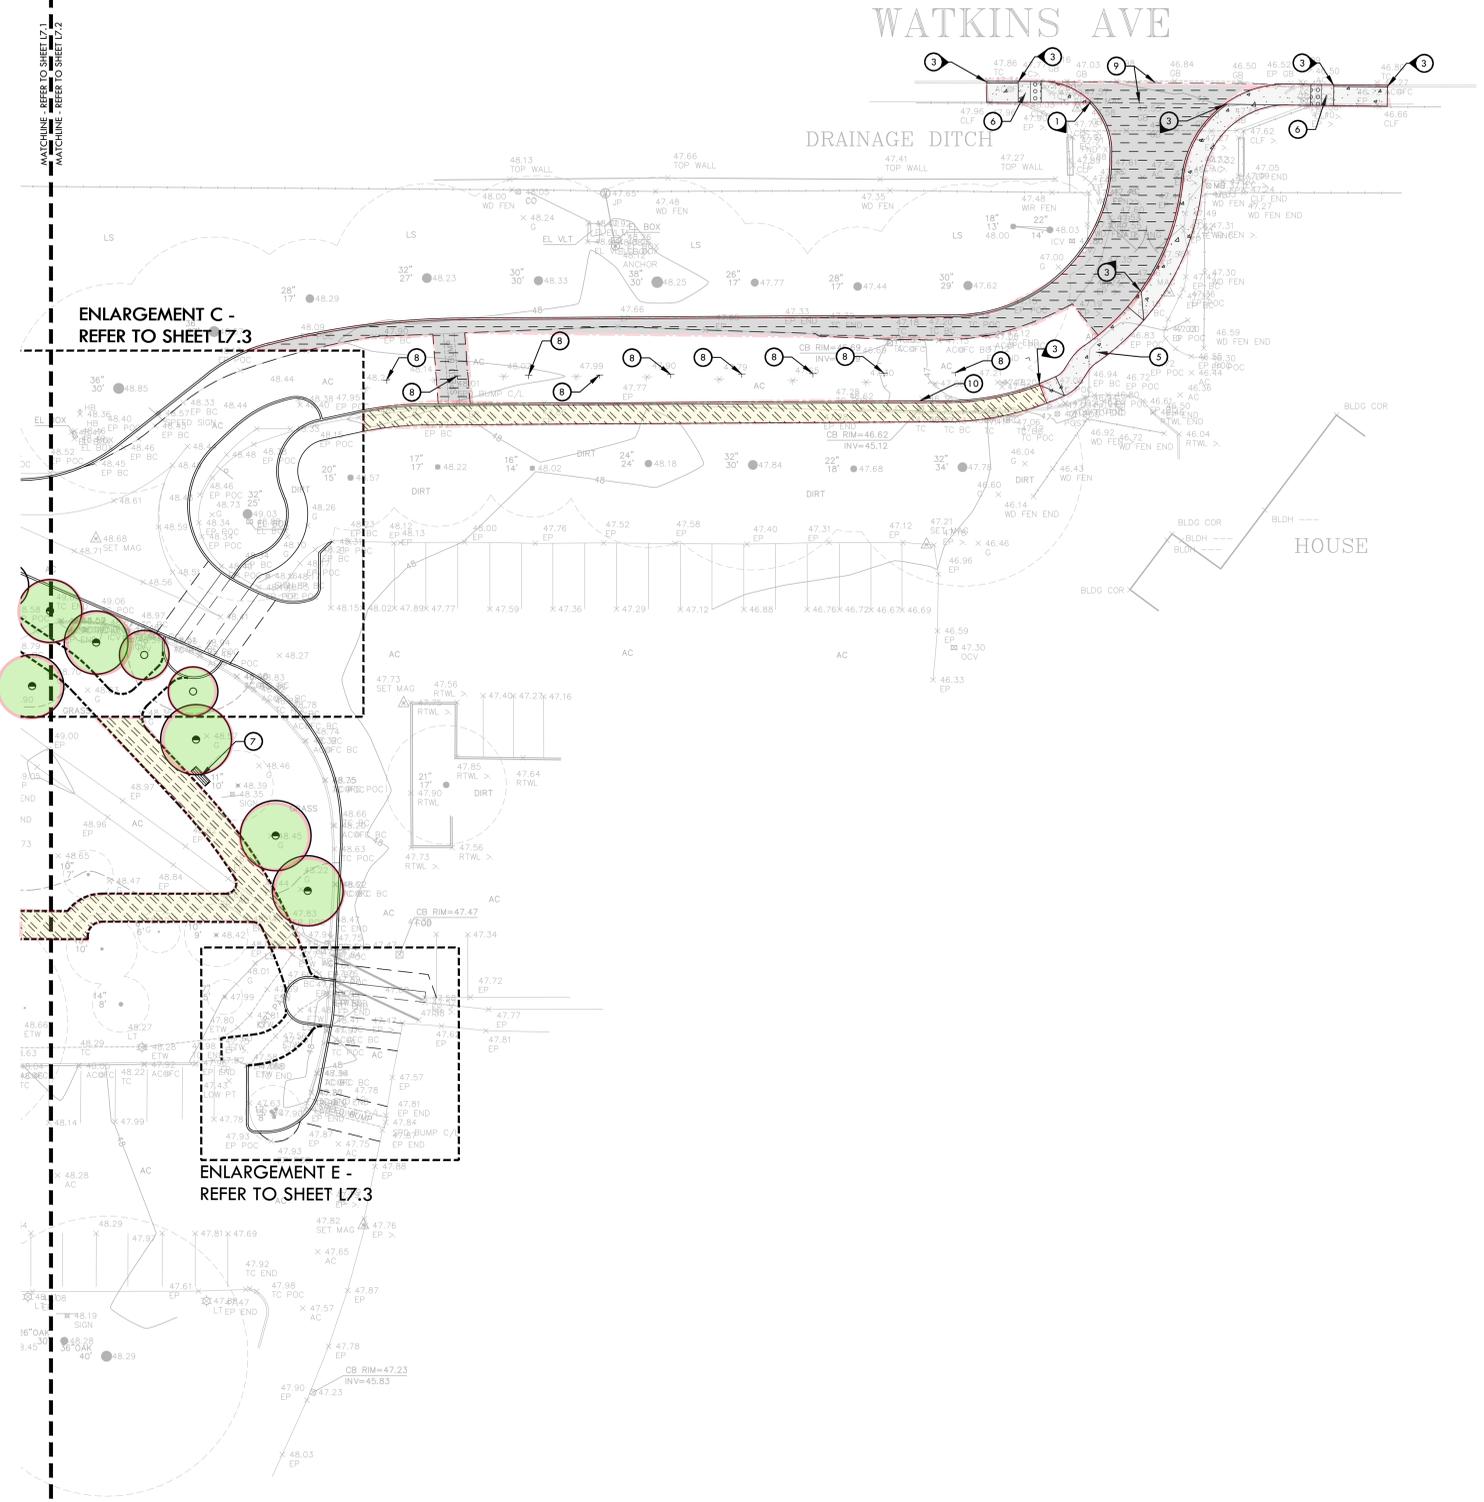

**ENLARGEMENT C -  
 REFER TO SHEET L7.3**

**ENLARGEMENT E -  
 REFER TO SHEET L7.3**

ALL DESIGN, CONSTRUCTION, AND MATERIALS SPECIFICATIONS ARE THE PROPERTY OF VERDE DESIGN, INC. AND ARE NOT TO BE REPRODUCED, COPIED, OR TRANSMITTED IN ANY FORM OR BY ANY MEANS, ELECTRONIC OR MECHANICAL, INCLUDING PHOTOCOPYING, RECORDING, OR BY ANY INFORMATION STORAGE AND RETRIEVAL SYSTEM, WITHOUT THE WRITTEN PERMISSION OF VERDE DESIGN, INC.



**VERDE DESIGN**  
 LANDSCAPE ARCHITECTURE  
 CIVIL ENGINEERING  
 SPORT PLANNING & DESIGN  
 2455 The Alameda  
 Santa Clara, CA 95050  
 Tel: 408.985.7200  
 Fax: 408.985.7260  
 www.VerdeDesign.com

STAMP

CONSULTANT

IDENTIFICATION STAMP  
 DIV. OF THE STATE ARCHITECT  
 APPL 01-XXXXXX  
 FILE XX-XX  
 AC \_\_\_\_\_ FL \_\_\_\_\_ SS \_\_\_\_\_  
 DATE \_\_\_\_\_  
 DSA PROJECT TRACKING NO.:  
 XXXX-XX

SHEET TITLE

**GRAPHIC  
 MASTER PLAN  
 ENLARGEMENTS**

PROJECT NAME

**HOLBROOK-PALMER  
 PARK**

PROJECT ADDRESS

**150 WATKINS AVE.  
 ATHERTON, CA 94027**

SUBMITTAL

95% SUBMITTAL

DATE

10/4/17

NO.

REVISIONS

DATE

DRAWN BY

NT

CHECKED BY

DM

DATE ISSUED

10/04/17

SCALE

1" = 10'

SHEET NO.

1612500

**MATERIAL NOTES**


1. THE CONTRACTOR SHALL COORDINATE ALL CONSTRUCTION ELEMENTS INCLUDING UTILITY LOCATIONS AND REQUIRED SLEEVING PRIOR TO INSTALLATION. VERIFY CRITICAL DIMENSIONS, REFERENCE POINT LOCATIONS AND CONSTRUCTION CONDITIONS PRIOR TO INITIATING CONSTRUCTION. TEMPORARY BENCHMARKS OR REFERENCE POINTS SHALL BE SET BY THE CONTRACTOR AS NECESSARY. NOTIFY THE OWNER'S REPRESENTATIVE IMMEDIATELY SHOULD DISCREPANCY ARISE AND REDIRECT WORK TO AVOID DELAYS.
2. THE INTERFACE OF ALL PROPOSED IMPROVEMENTS TO EXISTING SITE SHALL CONFORM AND BE SMOOTH AND UNIFORM.
3. ALL REINFORCING AND FORMS SHALL BE SECURED IN PLACE AND ACCEPTED BY OWNER'S REPRESENTATIVE PRIOR TO PLACING ANY CONCRETE.
4. CONCRETE FINISHES SHALL BE AS NOTED. CONTRACTOR SHALL PROVIDE 4"x4" SAMPLES OF ALL SPECIFIED FINISHES OF CONCRETE USING THE SAME MATERIALS THAT WILL BE USED IN THE ACTUAL CONSTRUCTION FOR EACH TYPE SPECIFIED. SAMPLES SHALL BE PREPARED WELL ENOUGH IN ADVANCE OF SCHEDULED CONCRETE POUR TO ALLOW FOR REVIEW AND POSSIBLE RE-POURING OF UNACCEPTABLE SAMPLES. UNACCEPTABLE SAMPLES SHALL BE RE-PREPARED UNTIL ACCEPTED BY THE OWNER'S REPRESENTATIVE. ACCEPTED SAMPLES SHALL BE PROTECTED AND REMAIN ON SITE FOR REFERENCE UNTIL FINAL ACCEPTANCE.
5. ALL FENCES AND GATES SHOWN ON PLAN ARE GRAPHIC REPRESENTATIONS; REFER TO DETAILS AND SPECIFICATIONS FOR PRECISE LOCATION.
6. ASPHALT SHALL NOT BE INSTALLED UNTIL ALL EDGES AND SITE FURNISHING PADS ARE INSTALLED.

**MATERIAL LEGEND**


SYM	DESCRIPTION	DTL REF
[Pattern]	ASPHALT PAVING (PEDESTRIAN)	(1)
[Pattern]	ASPHALT PAVING (VEHICULAR)	(2)
[Pattern]	CONCRETE PAVING (PEDESTRIAN)	(3)
[Pattern]	DECORATIVE INTERLOCKING PAVERS	(4)
[Pattern]	COLORED CONCRETE, REFER TO SPECIFICATIONS	(5)
[Pattern]	DECOMPOSED GRANITE, REFER TO SPECIFICATIONS	(6)
[Pattern]	TRUNCATED DOMES, REFER TO SPECIFICATIONS	(7)
[Pattern]	MULCH, REFER TO SPECIFICATIONS	(8)
[Pattern]	42" TALL CHAIN LINK FENCE	(9)
[Pattern]	METAL HEADER	(10)
[Pattern]	NEW ASPHALT EDGE, CONFORM NEW ASPHALT TO EXISTING ASPHALT	(11)
(A)	PLANTING AREA, REFER TO PLANTING PLAN	(12)
(1)	6" CONCRETE EDGE BAND	(13)
(2)	6" ASPHALT CURB	(14)
(3)	6" CONCRETE CURB	(15)
(4)	REDWOOD HEADER	(16)
(5)	- NOT USED -	(17)
(6)	ADA CURB CUT RAMP	(18)
(7)	PARK BENCH, REFER TO SPECIFICATIONS	(19)
(8)	PARKING STRIPING	(20)
(9)	CROSSWALK STRIPING	(21)
(10)	TRASH & RECYCLING RECEPTACLE, REFER TO SPECIFICATIONS	(22)
(11)	DOG WASTE RECEPTACLE, REFER TO SPECIFICATIONS	(23)
(12)	12" TALL CONCRETE CURB WITH FENCE	(24)
(13)	12" COLORED CONCRETE EDGE BAND, REFER TO SPECIFICATIONS	(25)
(14)	COLORED CONCRETE COMPASS PAVING PATTERN, REFER TO SPECIFICATIONS	(26)
(15)	RAISED CROSSWALK ISLAND	(27)
(16)	BICYCLE PARKING RACK, REFER TO SPECIFICATIONS	(28)
(17)	BICYCLE REPAIR STATION, REFER TO SPECIFICATIONS	(29)
(18)	BID ALTERNATE: BICYCLE PARKING RACK, REFER TO SPECIFICATIONS	(30)
(19)	BID ALTERNATE: BICYCLE REPAIR STATION, REFER TO SPECIFICATIONS	(31)
(20)	BID ALTERNATE: METAL HEADER	(32)




0' 5' 10' 20' 30'

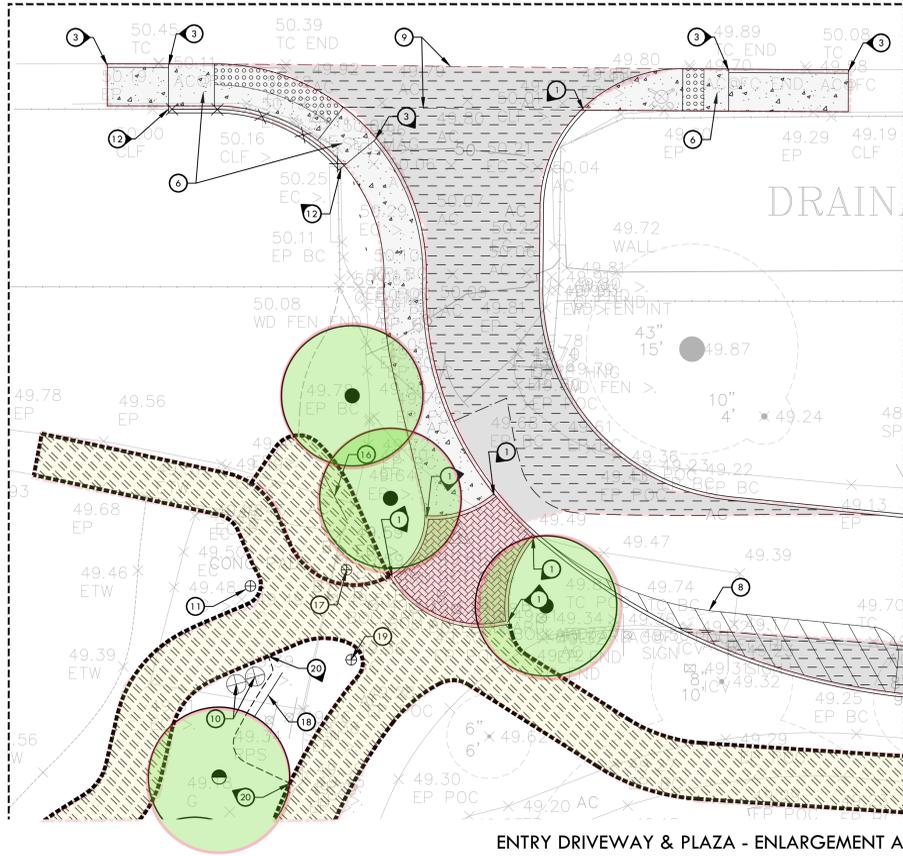


**ENTRY DRIVEWAY & PLAZA - ENLARGEMENT A**

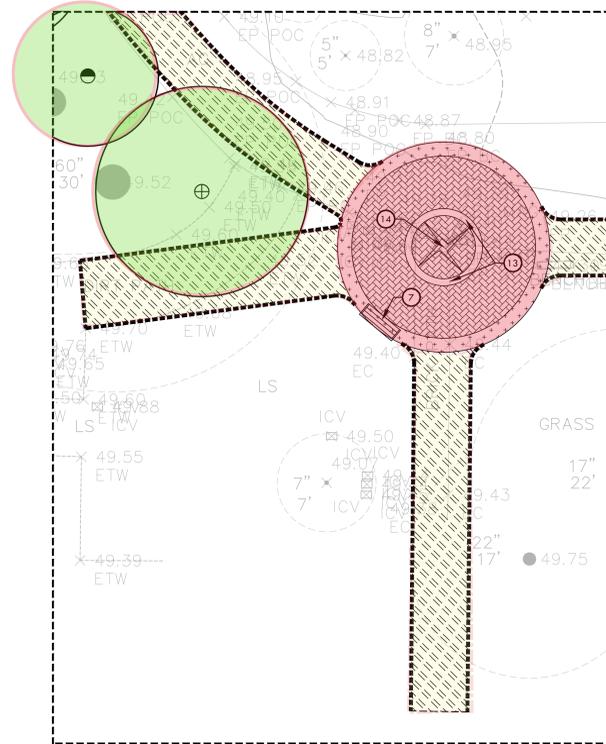


**MAIN HOUSE ENTRY PLAZA 1 - ENLARGEMENT B**

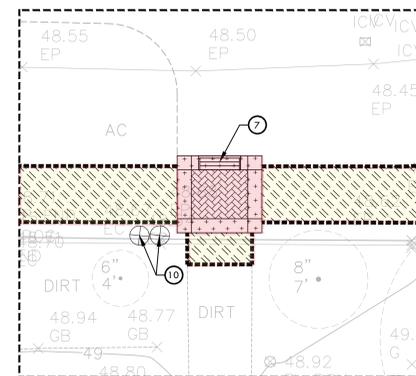

**MAIN HOUSE ENTRY PLAZA 2 - ENLARGEMENT D**

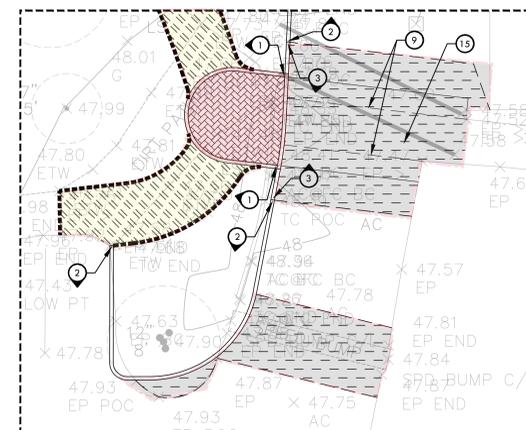

**MAIN HOUSE PARKING LOT PLAZA - ENLARGEMENT E**

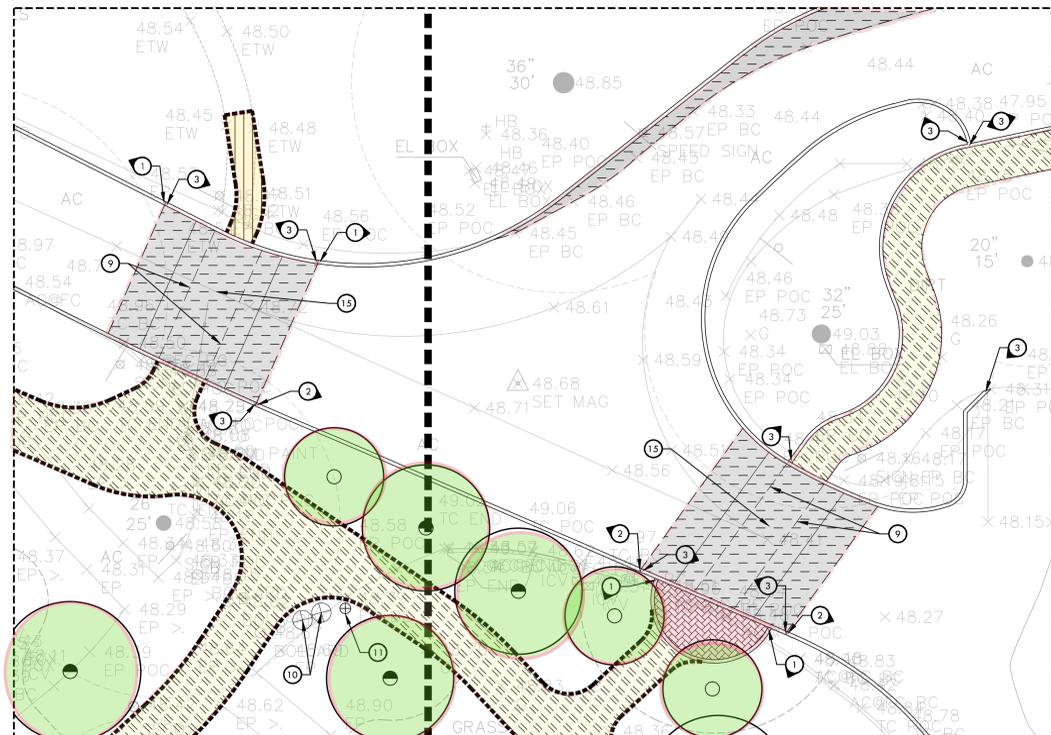

**EXIT DRIVEWAY CROSSWALK PLAZAS - ENLARGEMENT C**

ALL DESIGN, CONSTRUCTION, AND MATERIALS SPECIFICATIONS ARE THE PROPERTY OF VERDE DESIGN, INC. AND ARE NOT TO BE REPRODUCED, COPIED, OR TRANSMITTED IN ANY FORM OR BY ANY MEANS, ELECTRONIC OR MECHANICAL, INCLUDING PHOTOCOPYING, RECORDING, OR BY ANY INFORMATION STORAGE AND RETRIEVAL SYSTEM, WITHOUT THE WRITTEN PERMISSION OF VERDE DESIGN, INC.