

TOWN OF ATHERTON
ATHERTON STREET REHABILITATION PROJECT
JAMES AVENUE OVERLAY
PROJECT #56090, FEDERAL PROJECT #STPL 5261 (009)
STREET OVERLAY MAP

NO.	DATE	DESCRIPTION	BY
1		PLANS FOR BID	DCH




9/29/2020
 REGISTERED CIVIL ENGINEER DATE
 9/29/2020
 PLANS APPROVAL DATE
 TOWN OF ATHERTON
 DEPARTMENT OF PUBLIC WORKS
 150 WATKINS AVENUE
 ATHERTON, CA 94027

THIS PLAN WAS PREPARED
 UNDER MY DIRECTION
 APPROVED BY:

 ROBERT OVADA R.C.E. 52664
 DIRECTOR OF PUBLIC WORKS

DRAWN By D. HUYNH Checked
 DESIGN By D. HUYNH Checked
 QUANTITIES By Checked
 SCALE: HORIZONTAL: NTS VERTICAL: NTS

TOWN OF ATHERTON
DEPARTMENT OF PUBLIC WORKS
 0 1 2 3 4
 ORIGINAL SCALE IS IN INCHES FOR REDUCED PLANS

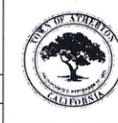

JAMES AVENUE OVERLAY PROJECT
OVERLAY LOCATION MAP
 DISCARD PRINTS BEARING EARLIER PLOT DATES
 DATE PLOTTED 09/29/20 SHEET 1 OF 3


GENERAL NOTES:

1. WORK SHALL CONFORM TO THESE PLANS, THE SPECIAL PROVISIONS AND THE STANDARD SPECIFICATIONS OF THE TOWN OF ATHERTON, DATED FEBRUARY, 2016.
2. NO WORK SHALL TAKE PLACE OUTSIDE THE HOURS OF 8:00 P.M. AND 5:00 P.M. M-F AND NO WORK ON THE TOWN OF ATHERTON LEGAL HOLIDAYS.
3. THE CONTRACTOR SHALL SCHEDULE AND CONDUCT HIS WORK TO MINIMIZE INCONVENIENCE AND DISRUPTION OF TOWN RESIDENTS DURING THE COURSE OF CONSTRUCTION.
4. ANY PUBLIC OR PRIVATE IMPROVEMENTS THAT ARE DISTURBED OR DAMAGED IN THE COURSE OF CONSTRUCTION SHALL BE REPAIRED OR REPLACED TO THEIR ORIGINAL CONDITION AND TO THE SATISFACTION OF THE CITY ENGINEER. THE COST OF SUCH REPAIR OR REPLACEMENT SHALL BE INCLUDED IN THE PRICES PAID FOR THE VARIOUS ITEMS OF WORK AND NO EXTRA COMPENSATION WILL BE ALLOWED THEREFORE.
5. LAYOUT AND STAKING OF THE WORK FROM REFERENCE POINTS AND DIMENSIONS SHOWN ON THE PLANS IS THE CONTRACTOR'S RESPONSIBILITY.
6. THE TOWN WILL PROVIDE REGULAR, BUT NOT FULL TIME, INSPECTION. THE TOWN MUST RECEIVE REQUESTS FOR REQUIRED INSPECTIONS AT LEAST ONE WORKING DAY IN ADVANCE OF WHEN EACH IS REQUIRED. THE CONTRACTOR SHALL BE RESPONSIBLE FOR DELAYS THAT RESULT FROM FAILURE TO REQUEST SUCH INSPECTIONS THE REQUIRED TIME IN ADVANCE. CALL (650) 752-0570.
7. REQUIRED INSPECTIONS INCLUDE BUT ARE NOT LIMITED TO THE FOLLOWING:
 STRIPPED GROUND AND SUBGRADE, BEFORE PLACING FILL OR BASE ROCK
 SUBBASE AND BASE, BEFORE PLACING NEXT LAYER OF PAVEMENT OR CONC.
 TRENCH EXCAVATION, BEFORE PLACING PIPES
 STORM DRAINS AND JOINTS, BEFORE PLACING INITIAL BACKFILL
 INITIAL BACKFILL, BEFORE PLACING INTERMEDIATE BACKFILL
 INTERMEDIATE BACKFILL, BEFORE PLACING BASE
 BASE AND TRENCH PAVEMENT EDGES BEFORE PLACING TRENCH PAVING
 CONCRETE FORMS AND STEEL, BEFORE PLACING CONCRETE
 SEE THE STANDARD SPECIFICATIONS FOR ADDITIONAL REQUIRED INSPECTIONS
8. COMPACTION TEST RESULTS MUST BE RECEIVED AND APPROVED BY THE CITY ENGINEER PRIOR TO THE PLACEMENT OF SUBSEQUENT LAYERS OR SURFACE IMPROVEMENTS ON FILL, INTERMEDIATE BACKFILL, SUBBASE OR BASE.
9. UTILITY AND STORM DRAIN LOCATIONS ARE NOT KNOWN. NEITHER THE TOWN NOR ITS CONSULTANTS ASSUME ANY RESPONSIBILITY FOR THE ACCURACY OF THE INFORMATION. IT SHALL BE THE CONTRACTOR'S RESPONSIBILITY TO ACCURATELY LOCATE UTILITIES OR OTHER BURIED OBJECTS WHICH MAY BE ENCOUNTERED AND TO POTHOLE AS REQUIRED BY STANDARD SPECIFICATIONS. CONFLICTS DISCOVERED BY THE CONTRACTOR SHALL BE REPORTED IMMEDIATELY TO THE CITY ENGINEER. WHERE STORM DRAIN OCCURS, CONTRACTOR SHALL EXCAVATE BY HAND AROUND THE EXISTING PIPE (2' MAX.) CONTRACTOR SHALL INSTALL AC PAVEMENT AROUND THE STORM DRAIN PIPE.




10. IN AREAS WHERE THERE IS THE POTENTIAL FOR UNDERGROUND UTILITIES AND THE WORK WILL REQUIRE A CUT ONE FOOT OR DEEPER, THE CONTRACTOR SHALL CONTACT USA AT (800) 642-2447. AT LEAST TWO WORKING DAYS IN ADVANCE TO MARK UTILITY LINES ON THE GROUND.
11. ONLY EL CAMINO REAL AND THE MOST DIRECT ROUTE FROM EL CAMINO REAL TO THE WORK SITE SHALL BE USED FOR HAULING TO AND FROM THE WORK.
12. THE CONTRACTOR SHALL BE RESPONSIBLE FOR PROTECTING ALL SURVEY MONUMENTS AND PROPERTY CORNERS AND SHALL PAY TO REPLACE SAME IF DISTURBED OR REMOVED UNNECESSARILY OR BEFORE BEING TIED OUT.
13. THE CONTRACTOR SHALL KEEP THE CONSTRUCTION SITE CLEAR OF DIRT AND DEBRIS. MATERIALS AND EQUIPMENT SHALL NOT IMPEDE MOVEMENT OF PEDESTRIAN OR VEHICULAR TRAFFIC OVER OR INTO ANY ADJOINING PROPERTY OR TOWN RIGHT-OF-WAY.
14. HAZARDOUS CONDITIONS SHALL NOT BE ALLOWED TO EXIST AT ANY TIME ANYWHERE ON SITE OR IN THE TOWN RIGHT-OF-WAY.
15. THE CONTRACTOR SHALL BE HELD TO DISPOSING OF MATERIAL IN CONFORMANCE WITH THE RECYCLING PLAN APPROVED PURSUANT TO SECTION 16 OF THE STANDARD SPECIFICATIONS.
16. THE CONTRACTOR SHALL MAINTAIN A RECORD SET OF PLANS SHOWING ALL CHANGES THEREON AS WELL AS ACTUAL LOCATIONS OF UNDERGROUND UTILITIES AND OTHER UNDERGROUND OBJECTS ENCOUNTERED IN THE WORK. UPON COMPLETION OF THE WORK, AND AS A CONDITION THAT MUST MET BEFORE FINAL PAYMENT, THE CONTRACTOR SHALL SUBMIT A COPY ACCEPTABLE TO THE CITY ENGINEER OF SAID RECORD SET OF PLANS.
17. PAYMENT FOR EXTRA WORK, BASED ON TIME AND MATERIALS (FORCE ACCOUNT) WILL BE MADE ONLY WHEN DAILY FORCE ACCOUNT WORK SHEETS ARE SUBMITTED WITHIN ONE WORKING DAY OF PERFORMING THE WORK AND WHEN THEREAFTER APPROVED BY THE CITY ENGINEER. FAILURE TO SUBMIT FORCE ACCOUNT WORK SHEETS BY THE FOLLOWING DAY SHALL WAIVE THE CONTRACTOR'S RIGHT TO PAYMENT FOR WORK AND MATERIALS FURNISHED THAT DAY.

SPECIFIC NOTES:

- A. AGGREGATE BASE USED IN AREA WHERE IT WILL BE FINISHED SURFACE SHALL BE VIRGIN MATERIAL - NOT RECYCLED BASE.
- B. CONTRACTOR SHALL PARK CONSTRUCTION EQUIPMENT OVER NIGHT AND OVER WEEKEND ONLY IN AREA AGREED TO BY THE CITY ENGINEER AS BEING SUITABLE. NO PARKING OF EQUIPMENT WITHIN DRIP LINE OF TREES
- C. IN ADDITION TO WRITTEN NOTICE TO RESIDENTS OF ACCESS RESTRICTIONS, CONTRACTOR SHALL POST UPDATE EVERY MORNING AT START OF WORK BY POSTING STATUS SIGNS SHOWN IN DETAIL AT ENTRANCES TO ALL CUL-DE-SACS AND AT BOTH ENDS OF ALL THROUGH STREET SEGMENTS WHILE THEY ARE UNDER CONSTRUCTION.
- D. NO PARKING OFF THE PAVEMENT. ALL WORKERS AND EQUIPMENT SHALL BE PARKED AT THE STAGING AREA.

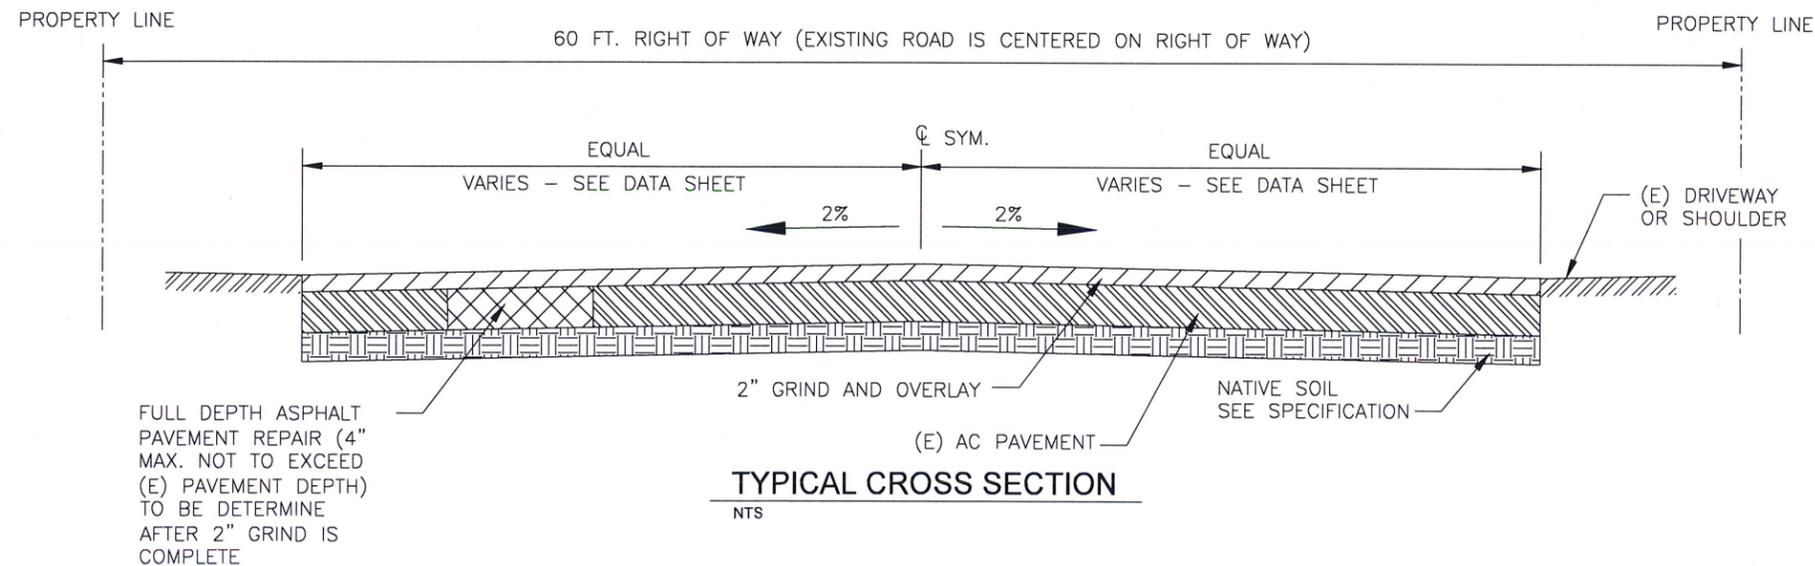

			9/29/2020 REGISTERED CIVIL ENGINEER DATE 9/29/2020 PLANS APPROVAL DATE TOWN OF ATHERTON DEPARTMENT OF PUBLIC WORKS 150 WATKINS AVENUE ATHERTON, CA 94027	THIS PLAN WAS PREPARED UNDER MY DIRECTION APPROVED BY:  ROBERT OVADIA R.C.E. 52664 DIRECTOR OF PUBLIC WORKS	DRAWN By D. HUYNH Checked DESIGN By D. HUYNH Checked QUANTITIES By Checked	TOWN OF ATHERTON DEPARTMENT OF PUBLIC WORKS 	JAMES AVENUE OVERLAY PROJECT GENERAL NOTES & DETAILS
1	PLANS FOR BID	DGH					
NO.	DATE	DESCRIPTION	BY				DISREGARD PRINTS BEARING EARLIER PLOT DATES → DATE PLOTTED 09/29/20 SHEET 2 OF 3

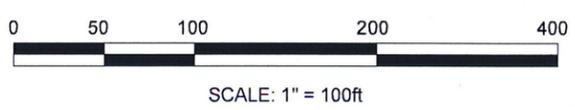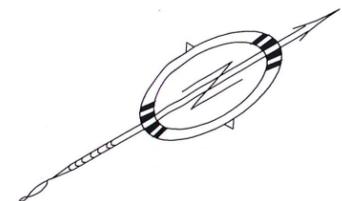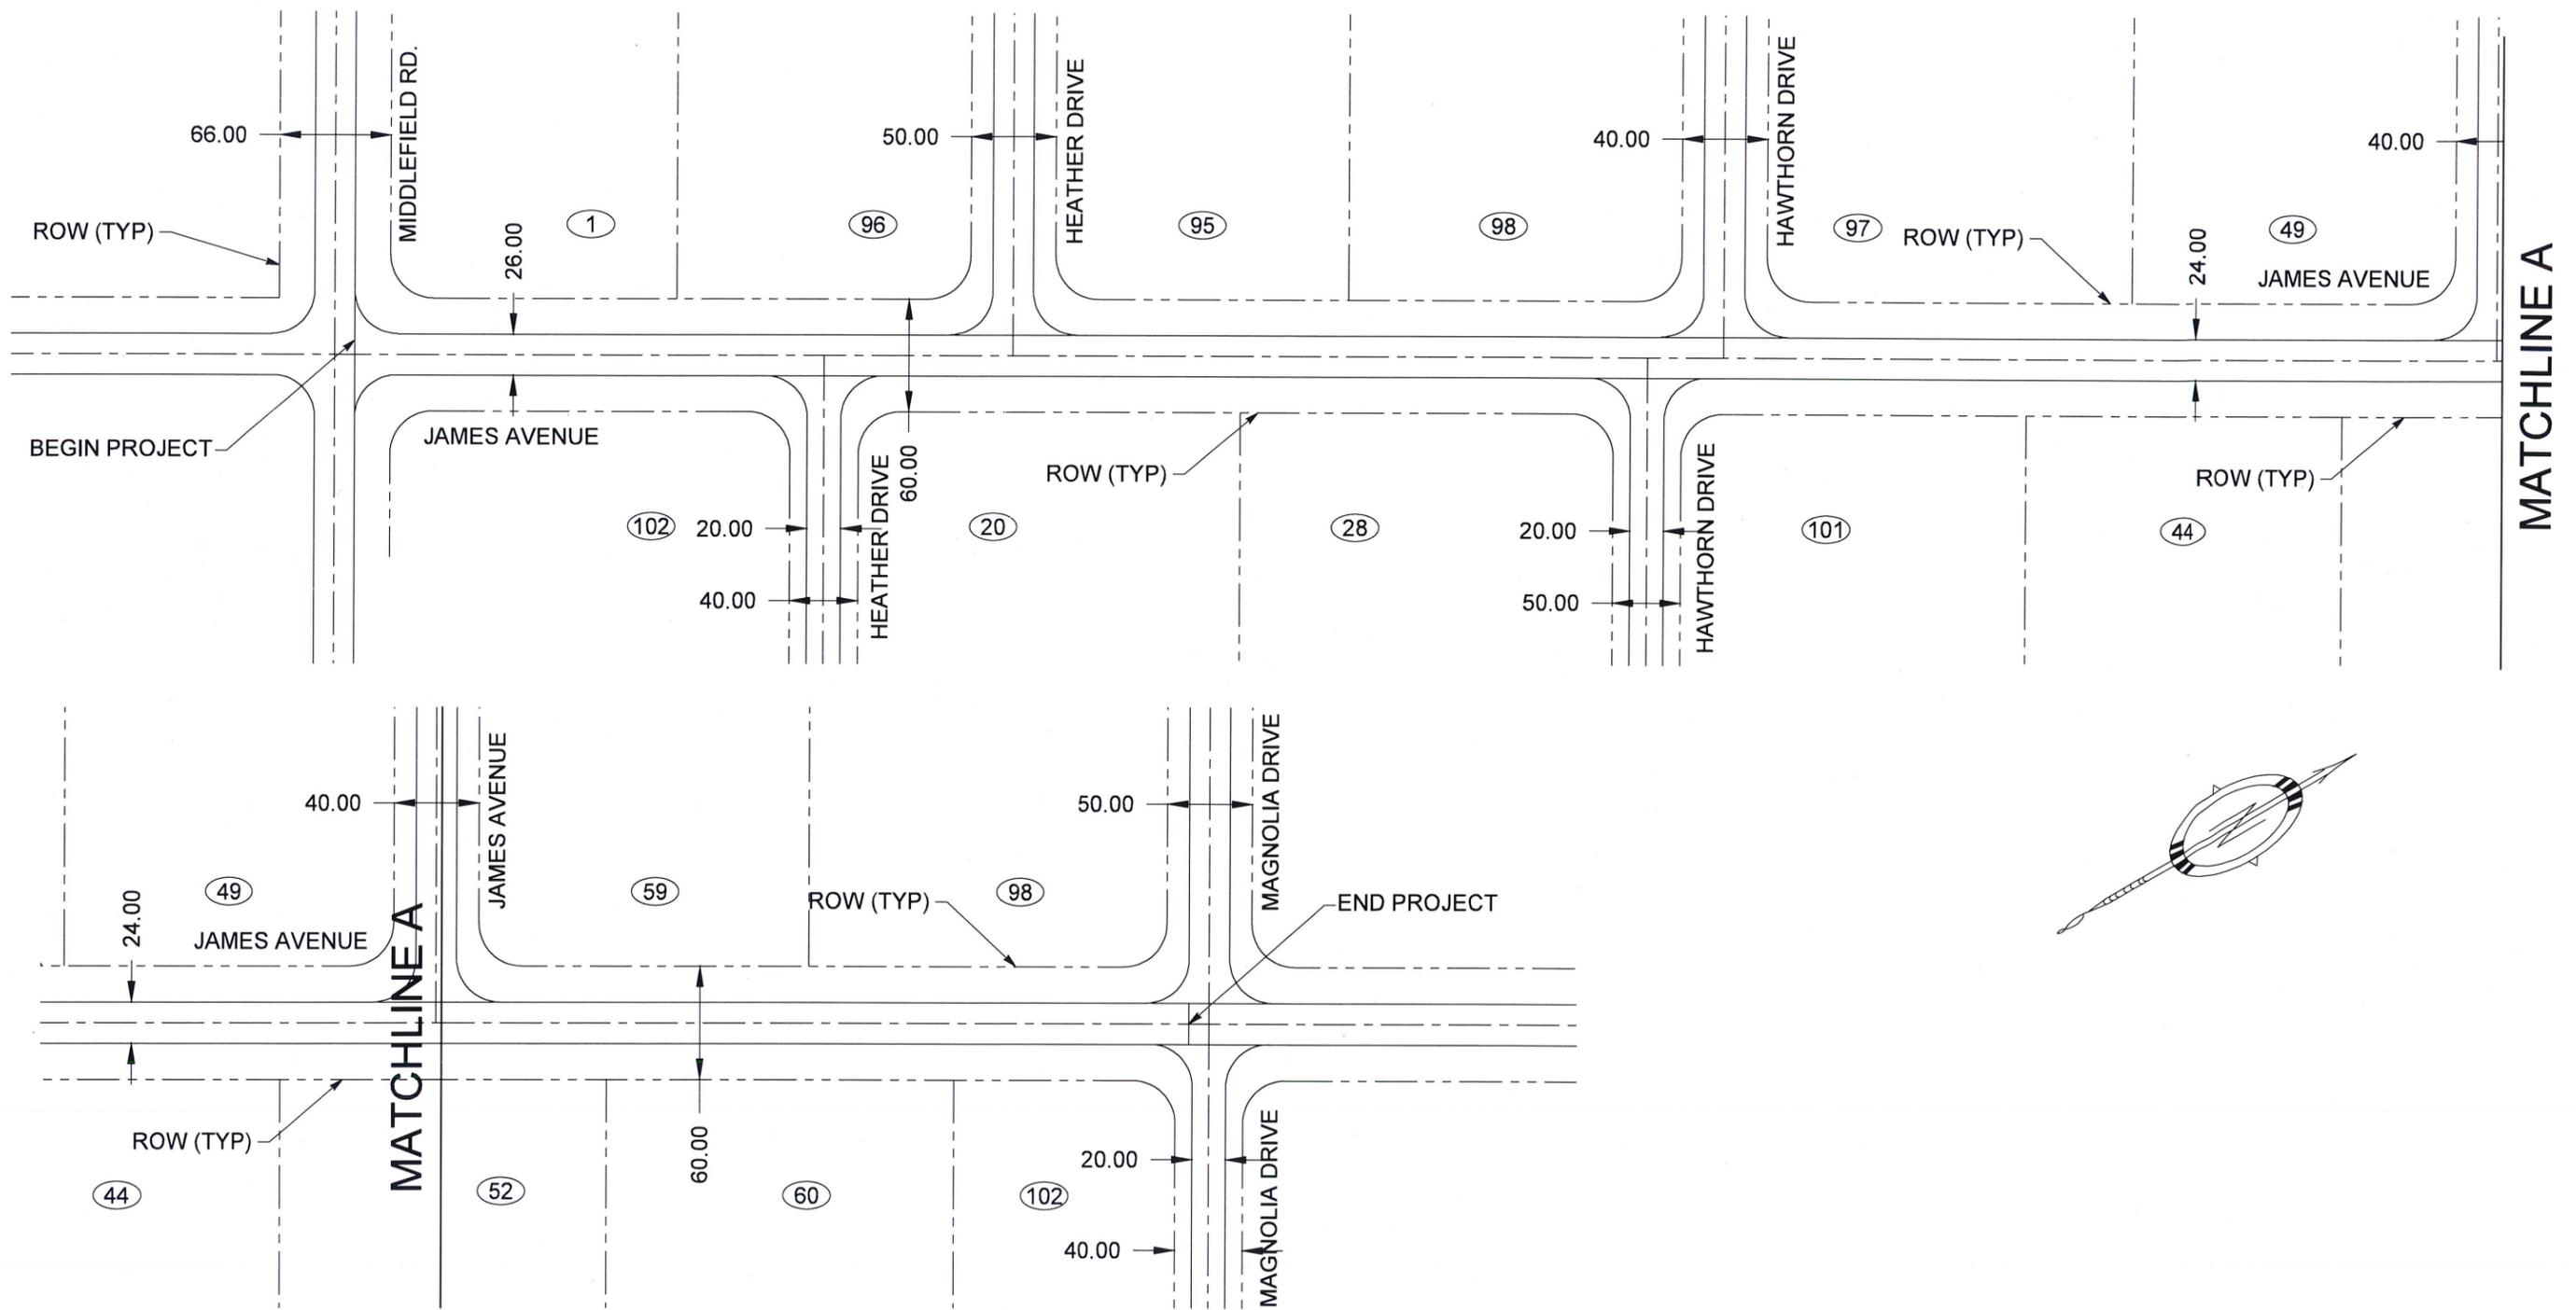

JAMES AVENUE
2" GRIND AND OVERLAY

<table border="1"> <tr> <td>NO.</td> <td>DATE</td> <td>DESCRIPTION</td> <td>BY</td> </tr> <tr> <td>1</td> <td></td> <td>PLANS FOR BID</td> <td>DGH</td> </tr> </table>		NO.	DATE	DESCRIPTION	BY	1		PLANS FOR BID	DGH		<p>9/29/2020 REGISTERED CIVIL ENGINEER DATE 9/29/2020 PLANS APPROVAL DATE TOWN OF ATHERTON DEPARTMENT OF PUBLIC WORKS 150 WATKINS AVENUE ATHERTON, CA 94027</p>	<p>THIS PLAN WAS PREPARED UNDER MY DIRECTION APPROVED BY: ROBERT DVADIA R.C.E. 52664 DIRECTOR OF PUBLIC WORKS</p>	<table border="1"> <tr> <td>DRAWN</td> <td>By D. HUYNH</td> <td>Checked</td> </tr> <tr> <td>DESIGN</td> <td>By D. HUYNH</td> <td>Checked</td> </tr> <tr> <td>QUANTITIES</td> <td>By</td> <td>Checked</td> </tr> </table>	DRAWN	By D. HUYNH	Checked	DESIGN	By D. HUYNH	Checked	QUANTITIES	By	Checked	<p>TOWN OF ATHERTON DEPARTMENT OF PUBLIC WORKS</p>	<p>JAMES AVENUE OVERLAY PROJECT JAMES AVE. STREET MAP</p>	<table border="1"> <tr> <td>DISREGARD PRINTS BEARING EARLIER PLOT DATES</td> <td>DATE PLOTTED</td> <td>SHEET</td> <td>OF</td> </tr> <tr> <td></td> <td>09/29/20</td> <td>3</td> <td>3</td> </tr> </table>	DISREGARD PRINTS BEARING EARLIER PLOT DATES	DATE PLOTTED	SHEET	OF		09/29/20	3	3
NO.	DATE	DESCRIPTION	BY																														
1		PLANS FOR BID	DGH																														
DRAWN	By D. HUYNH	Checked																															
DESIGN	By D. HUYNH	Checked																															
QUANTITIES	By	Checked																															
DISREGARD PRINTS BEARING EARLIER PLOT DATES	DATE PLOTTED	SHEET	OF																														
	09/29/20	3	3																														